

BOROUGH OF STRATFORD

IMPROVEMENTS TO THE COMMUNITY ROOM KITCHEN

BOROUGH OF STRATFORD
307 UNION AVENUE
STRATFORD, NEW JERSEY 08084



304 White Horse Pike
Haddon Heights, New Jersey 08035

Tel 856-546-8611
Fax 856-546-8612

www.BachDesignGroup.com

Index of Drawings:

C-1	COVER SHEET AND INDEX OF DRAWINGS
EX-1	EXISTING PARTIAL FLOOR PLAN AND INTERIOR ELEVATIONS
D-1	PARTIAL DEMOLITION FLOOR PLAN AND ELEVATIONS
A-1	PROPOSED PARTIAL FLOOR PLAN AND ELEVATIONS

Code Review Data:

APPLICABLE BUILDING CODES & GUIDELINES
2021 INTERNATIONAL BUILDING CODE – NEW JERSEY EDITION
2021 INTERNATIONAL MECHANICAL CODE
2021 INTERNATIONAL FUEL GAS CODE
2020 NATIONAL ELECTRIC CODE
2021 NATIONAL STANDARD PLUMBING CODE – NEW JERSEY EDITION
2017 ICC/ANSI A117.1

NOTE TO ALL BIDDERS:
"BID PACKAGE" IS INCLUSIVE OF ALL DRAWING SHEETS LISTED ON THIS COVER SHEET, ALL SPECIFICATIONS LISTED IN SPECIFICATION TABLE OF CONTENTS, AND ALL ADDENDA ISSUED PRIOR TO BID OPENING. BIDS SUBMITTED ARE ASSUMED TO BE COMPREHENSIVE AND ACCOUNTING FOR INFORMATION CONTAINED THROUGHOUT ENTIRE "BID PACKAGE". IT IS THE RESPONSIBILITY OF BIDDER TO PROVIDE ALL SUBCONTRACTORS, VENDORS, MATERIAL AND LABOR SUPPLIERS, ETC, WITH COMPLETE BID PACKAGE. FAILURE TO DO SO WILL NOT PRECLUDE RESPONSIBILITY TO PROVIDE ALL WORK DESCRIBED IN THE "BID PACKAGE".

COPYRIGHT © 2026 ALL RIGHTS RESERVED BY BACH ASSOCIATES, PC.
NOT TO BE COPIED OR REPRODUCED WITHOUT WRITTEN PERMISSION.



BACH Associates, PC
ENGINEERS • ARCHITECTS • PLANNERS

304 White Horse Pike
Haddon Heights, New Jersey 08035
Tel: 856-546-8611
Fax: 856-546-8612
www.BachDesignGroup.com

SEALS:

STEVEN M. BACH, PE, RA, PP, CME
NJ PROFESSIONAL ENGINEER No. 24604150700
NJ PROFESSIONAL PLANNER No. 333J0055700
NJ REGISTERED ARCHITECT No. 21A01487200

ALL DIMENSIONS MUST BE VERIFIED BY CONTRACTOR AND OWNER MUST BE NOTIFIED OF ANY DISCREPANCIES BEFORE PROCEEDING WITH THE WORK.

PROJECT:

BOROUGH OF STRATFORD
IMPROVEMENTS TO
THE COMMUNITY CENTER KITCHEN
STRATFORD, NEW JERSEY 08084
CAMDEN COUNTY, NEW JERSEY

ALL DOCUMENTS PREPARED BY BACH ASSOCIATES, PC ARE INSTRUMENTS OF SERVICE IN RESPECT OF THE PROJECT. THEY ARE NOT INTENDED OR REPRESENTED TO BE SUITABLE FOR REUSE BY OWNER OR OTHERS ON EXTENSIONS OF THE PROJECT OR ON ANY OTHER PROJECT. ANY REUSE WITHOUT WRITTEN VERIFICATION OR ADAPTATION BY BACH ASSOCIATES, PC FOR THE SPECIFIC PURPOSE INTENDED WILL BE AT OWNERS SOLE RISK AND WITHOUT LIABILITY OR LEAD. EXPOSURE TO BACH ASSOCIATES, PC, AND OWNER SHALL INDEMNIFY AND HOLD HARMLESS BACH ASSOCIATES, PC FROM ALL CLAIMS, DAMAGES, LOSSES AND EXPENSES ARISING OUT OF OR RESULTING THEREFROM.


REVISIONS		
NO.	DESCRIPTION	DATE
	PLANS ISSUED FOR BID	08/25/26

DRAWING TITLE:
**COVER SHEET
AND INDEX
OF DRAWINGS**


JOB NO: STRAT2026-0	DESIGNED BY: DM3
DATE: 08/25/26	DRAWN BY: DM3/AM
SCALE: AS NOTED	CHECKED BY: SMB

DRAWING NUMBER:


C-1

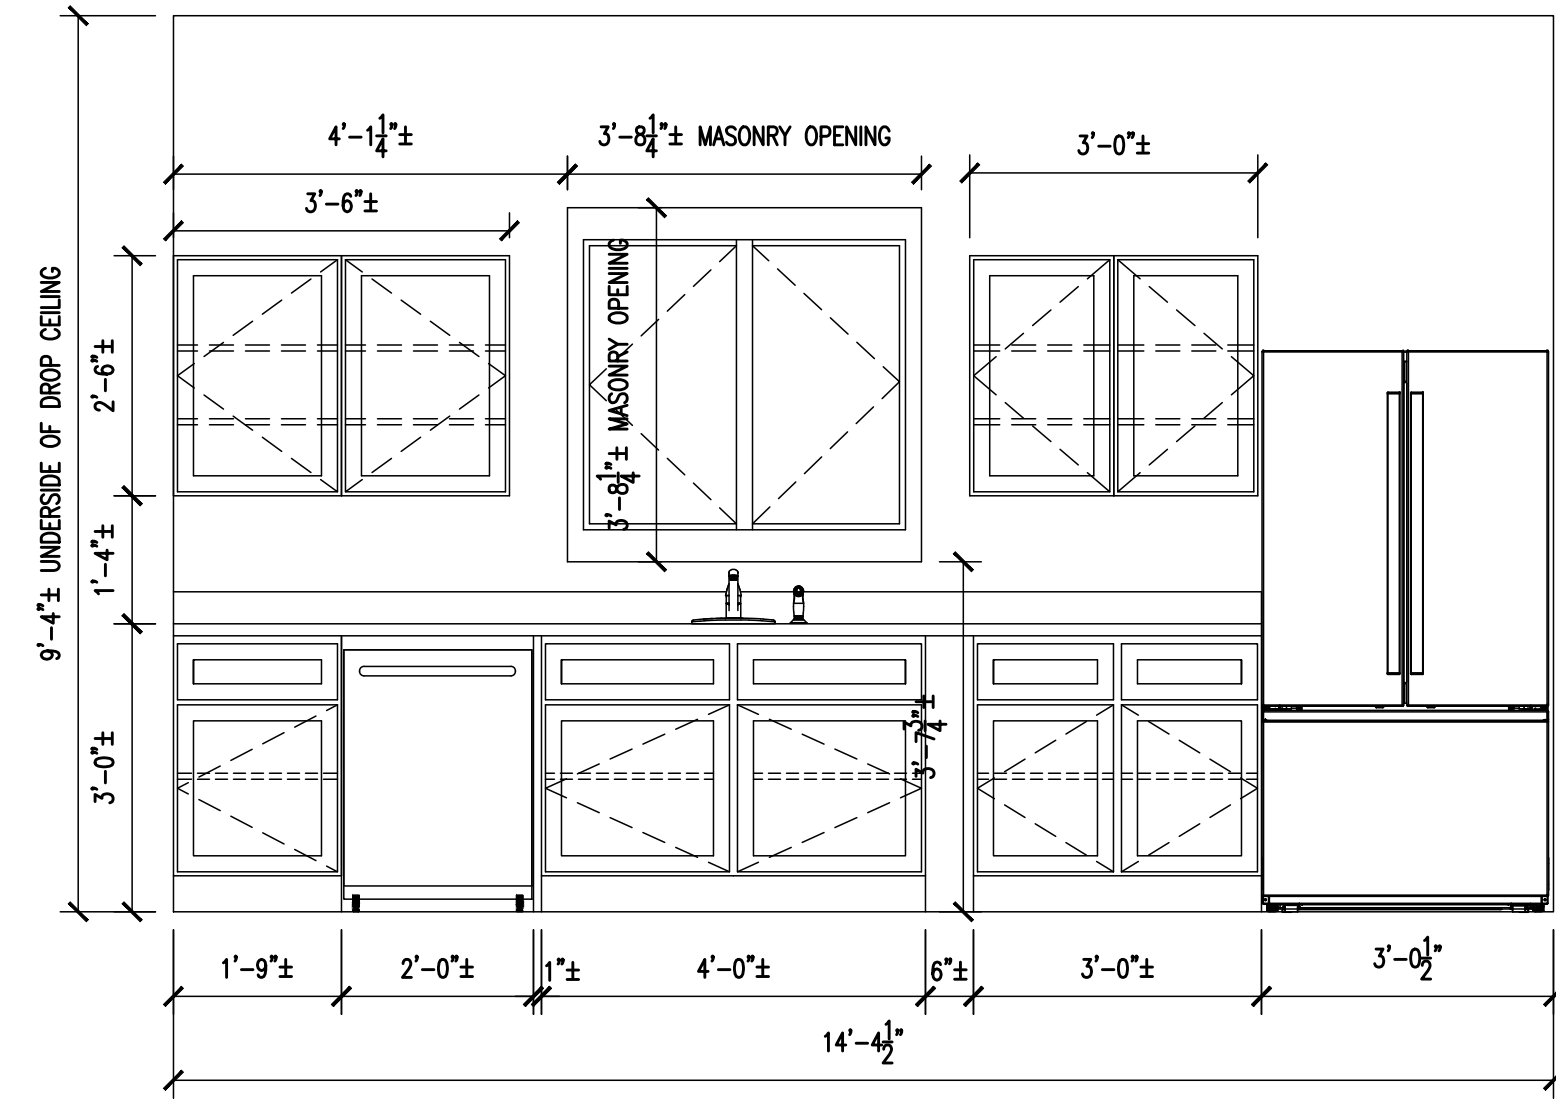


2 EXISTING INTERIOR ELEVATION
SCALE: 1/2" = 1'-0"

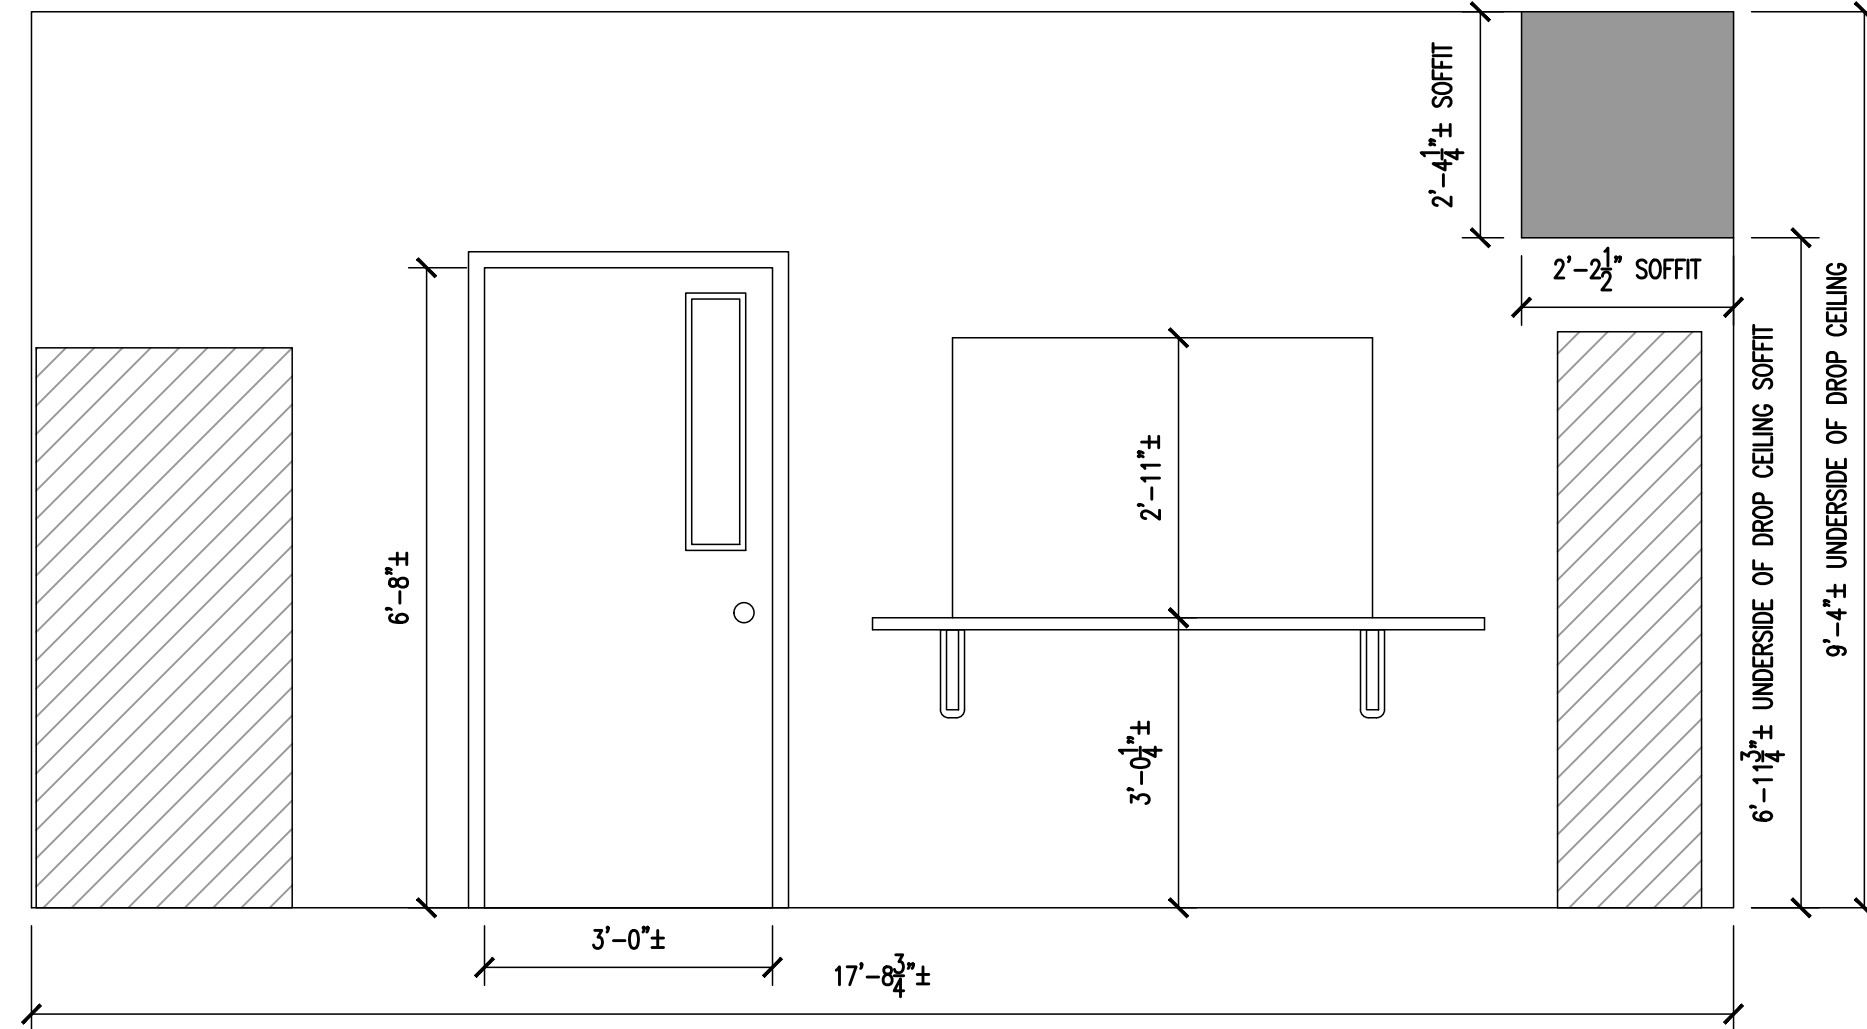


3 EXISTING INTERIOR ELEVATION
SCALE: 1/2" = 1'-0"

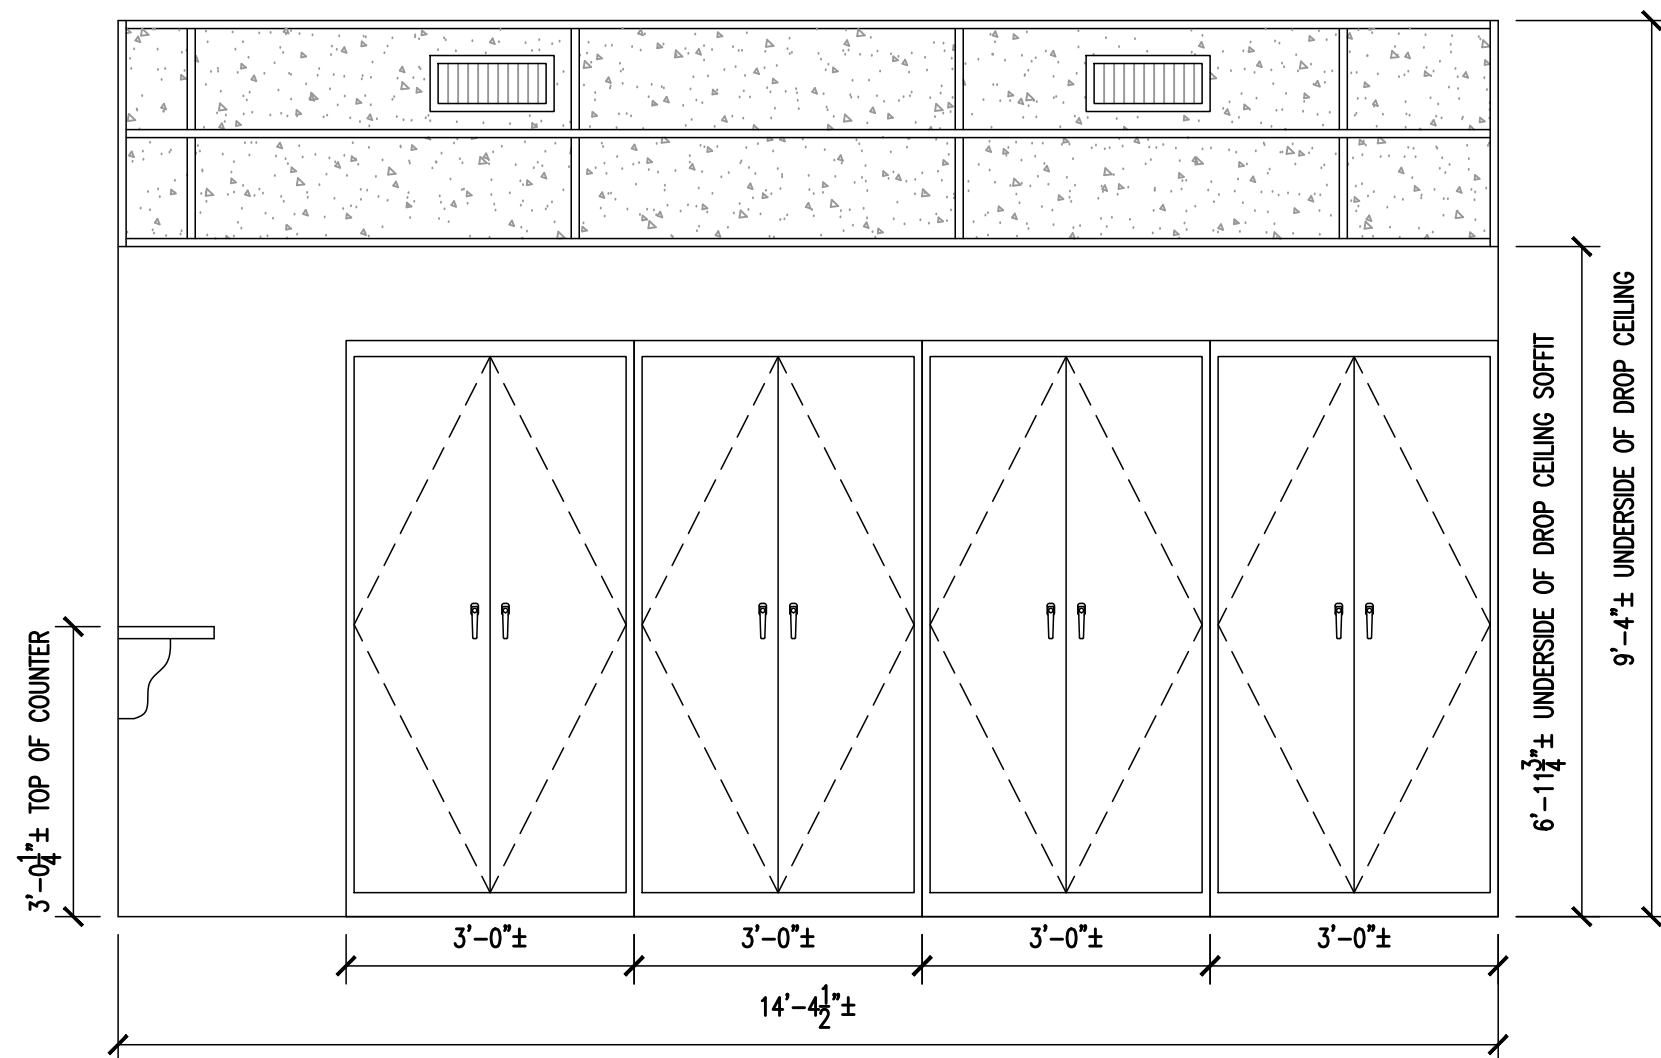

4 EXISTING INTERIOR ELEVATION
SCALE: 1/2" = 1'-0"

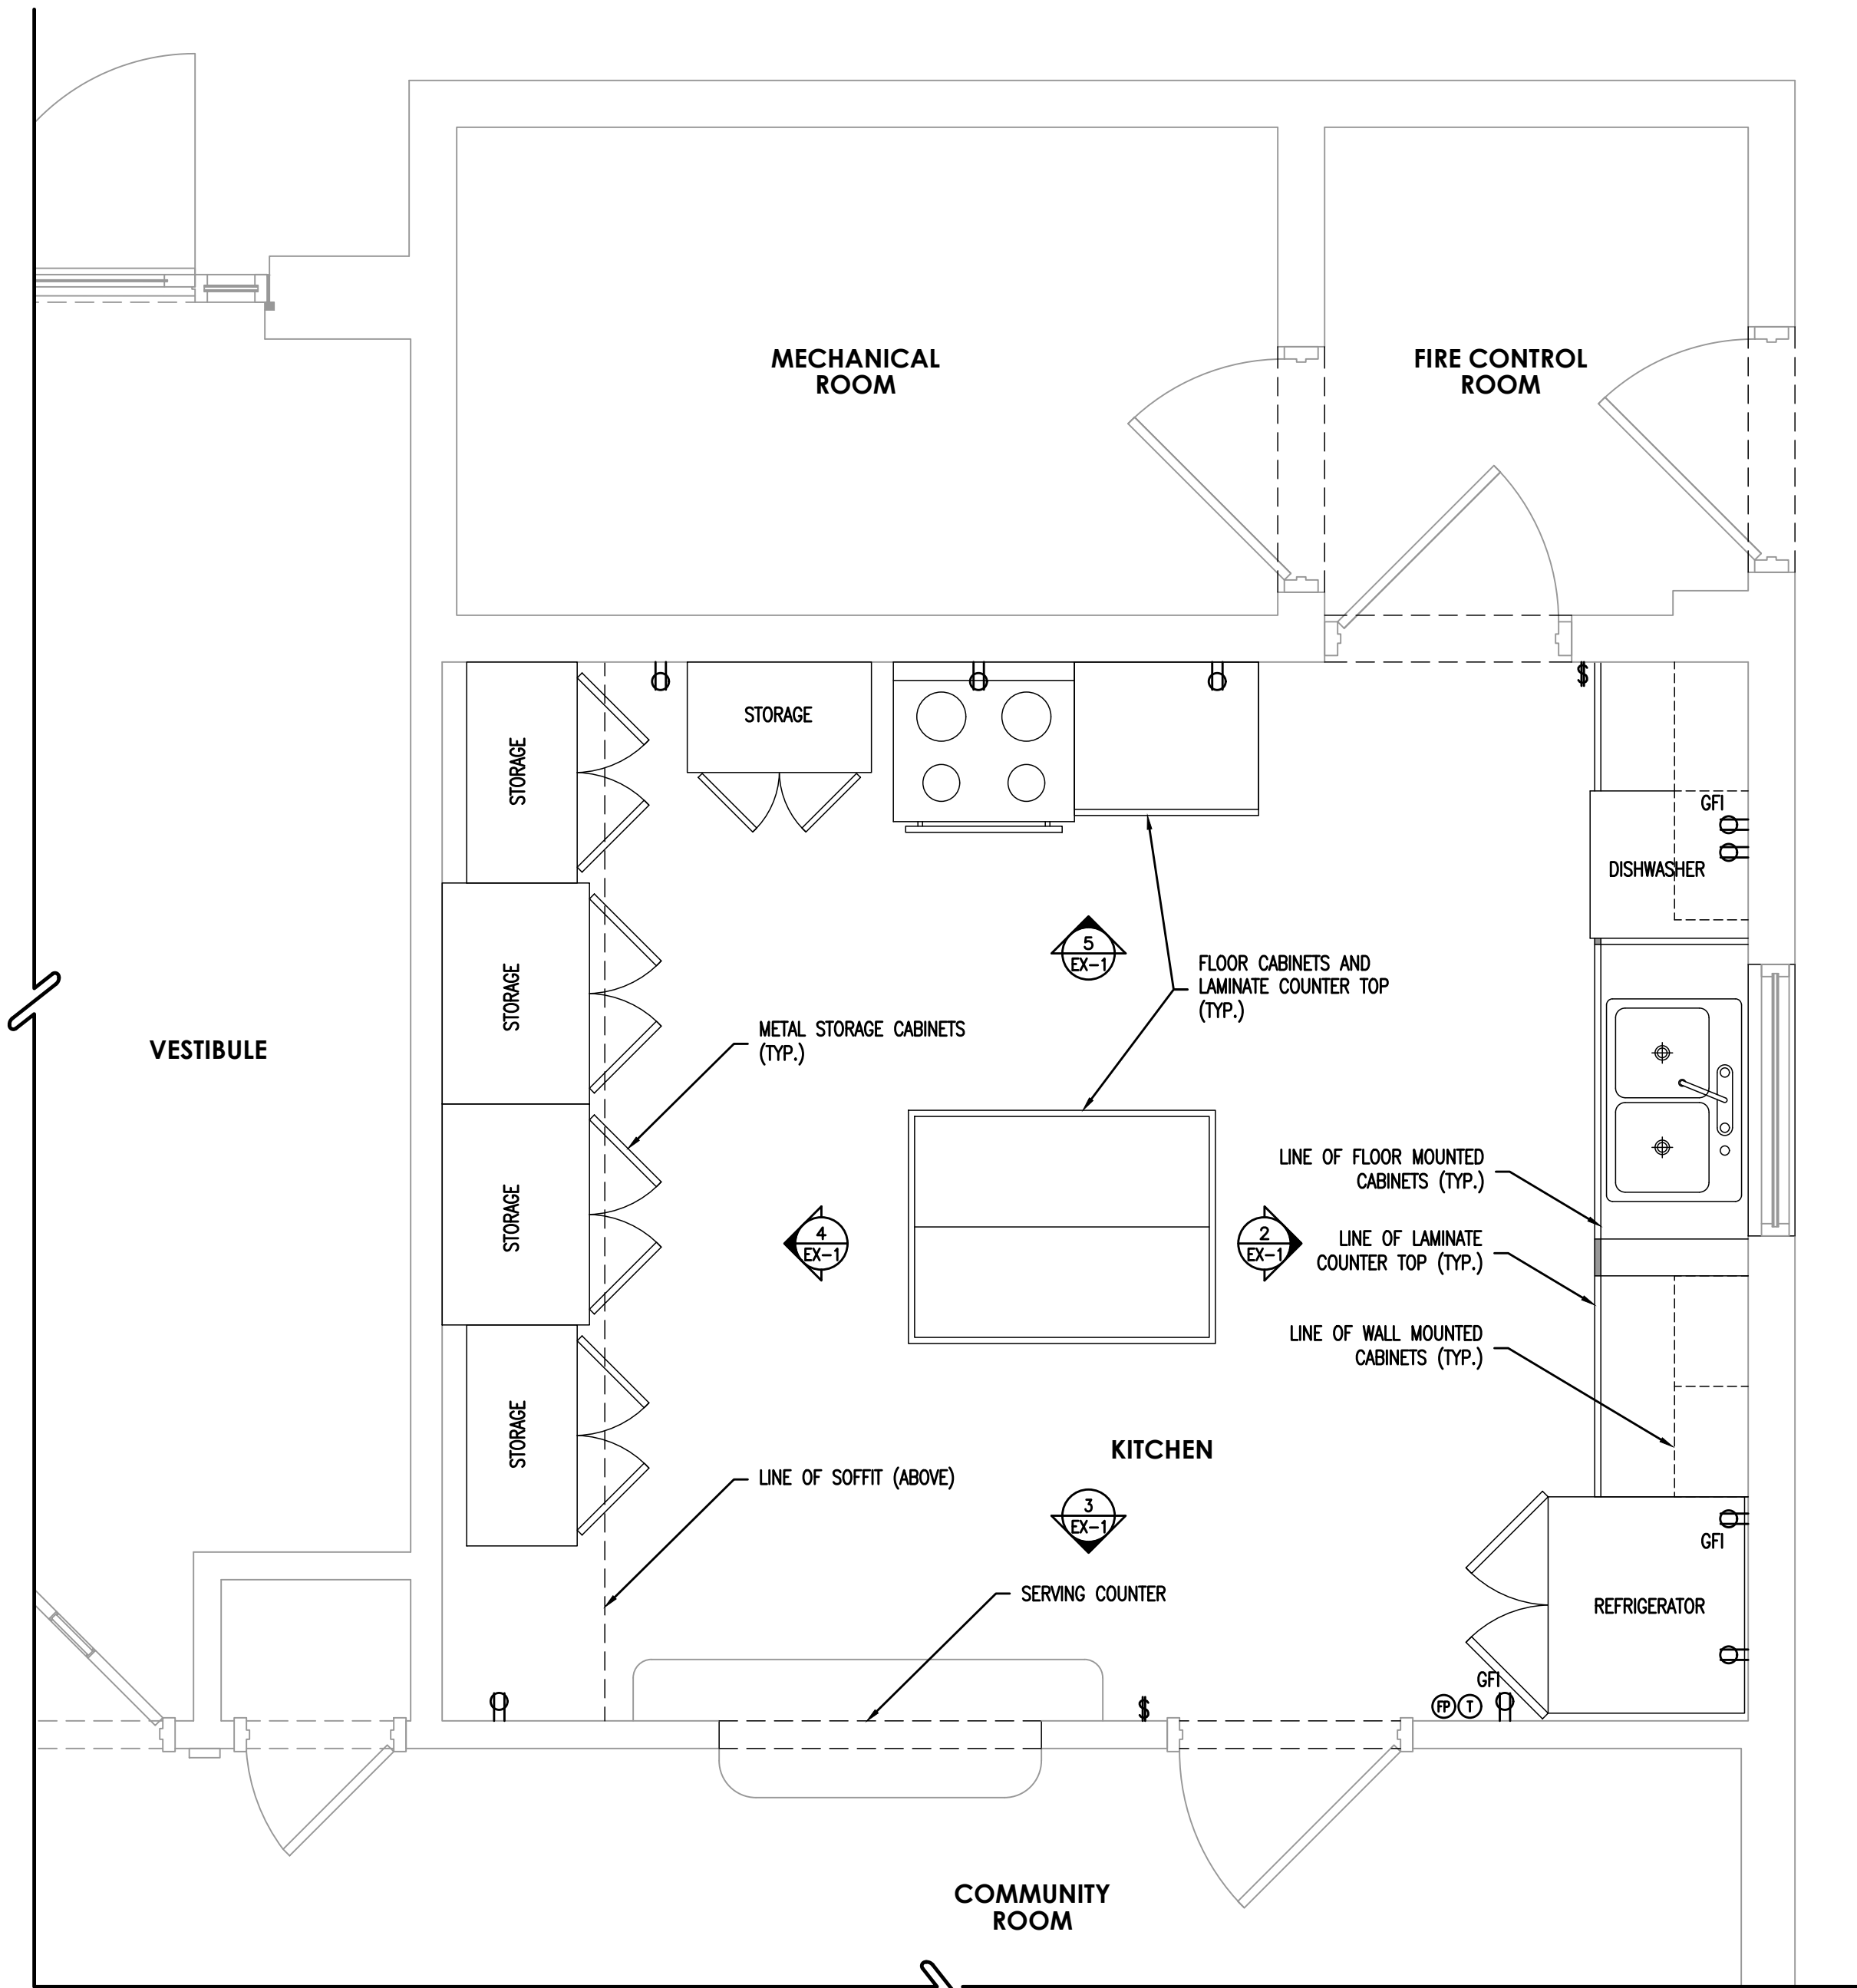

1 EXISTING PARTIAL FLOOR PLAN
SCALE: 1/2" = 1'-0"

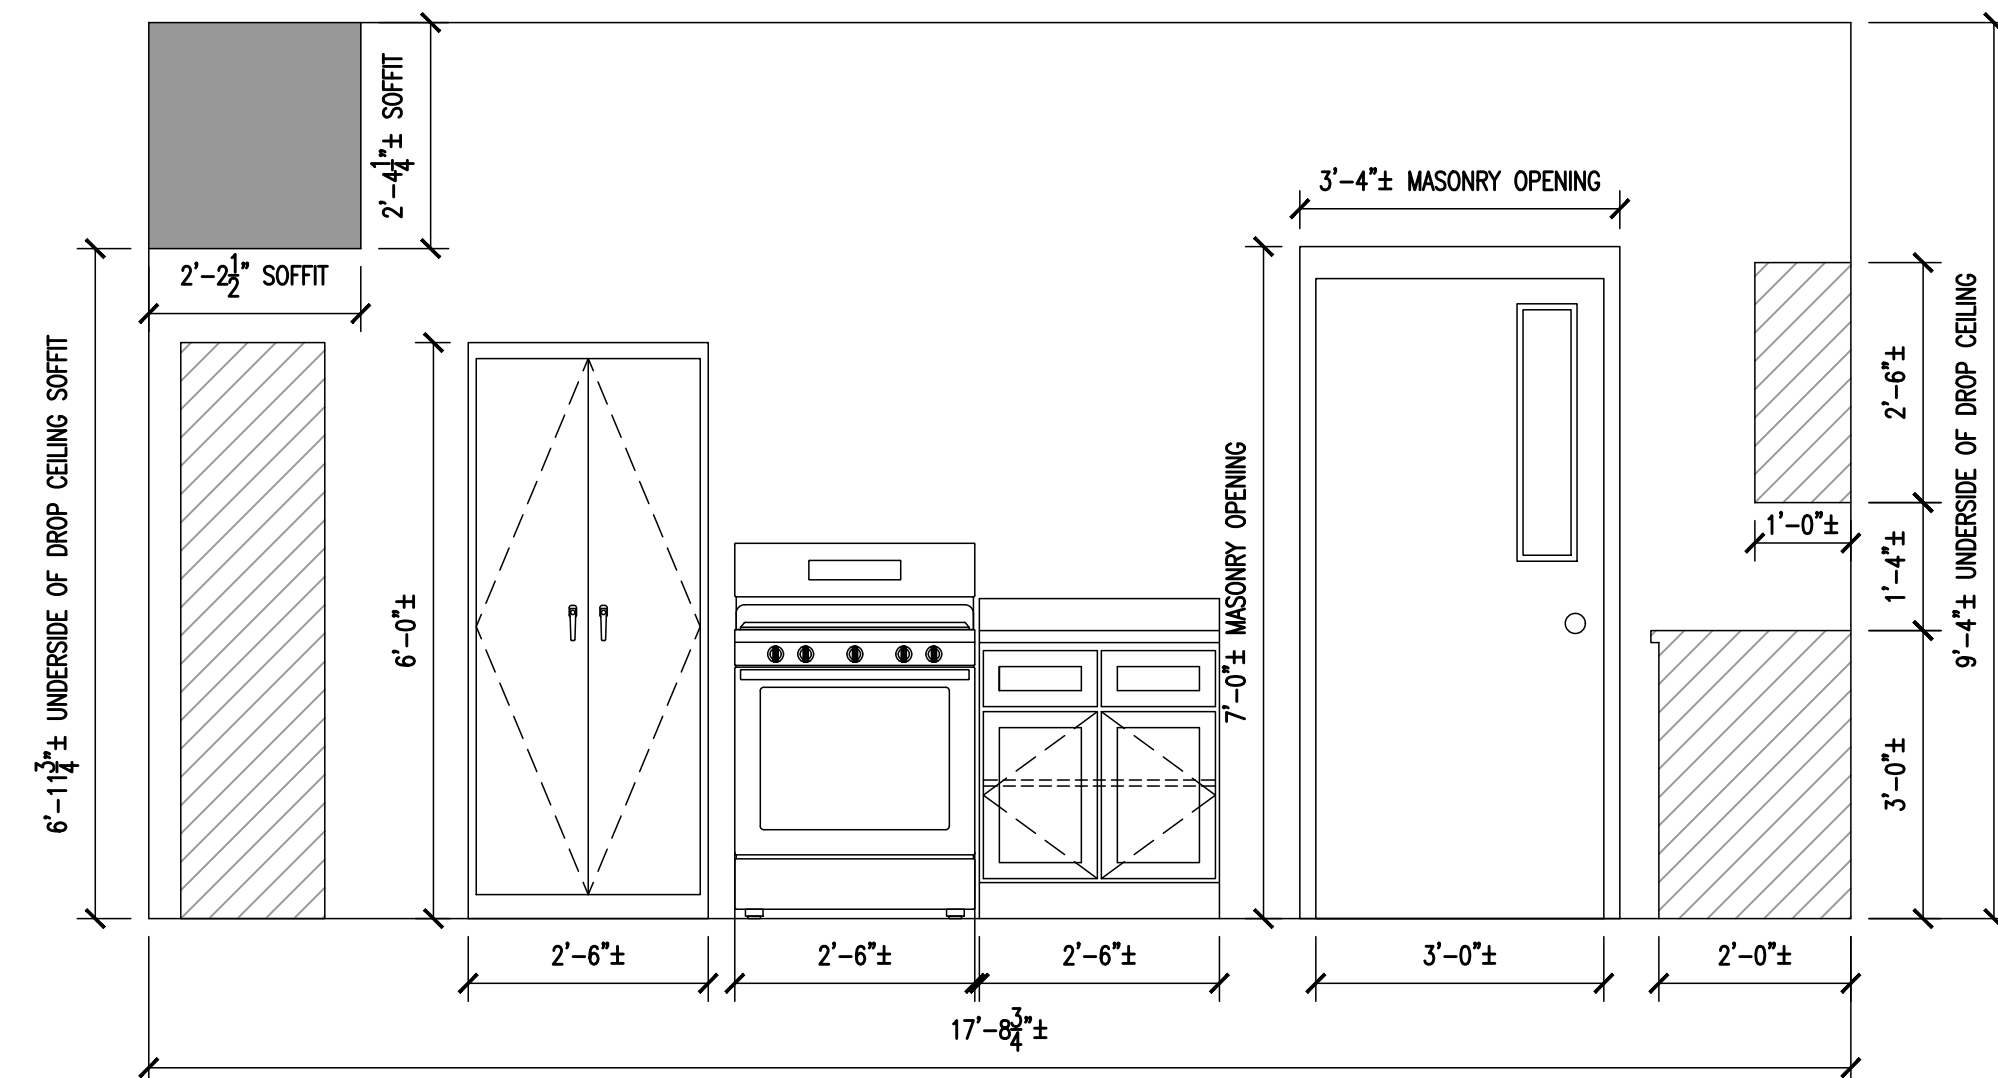

5 EXISTING INTERIOR ELEVATION
SCALE: 1/2" = 1'-0"



BACH Associates, PC
ENGINEERS • ARCHITECTS • PLANNERS

304 White Horse Pike
Haddon Heights, New Jersey 08035
Tel: 856-546-8611
Fax: 856-546-8612
www.BachDesignGroup.com

SEALS:

STEVEN M. BACH, PE, RA, PP, CME
NJ PROFESSIONAL ENGINEER No. 24604150700
NJ PROFESSIONAL PLANNER No. 333J00555700
NJ REGISTERED ARCHITECT No. 21A01487200

ALL DIMENSIONS MUST BE VERIFIED BY CONTRACTOR AND OWNER MUST BE NOTIFIED OF ANY DISCREPANCIES BEFORE PROCEEDING WITH THE WORK.

PROJECT:

BOROUGH OF STRATFORD
IMPROVEMENTS TO
THE COMMUNITY CENTER KITCHEN

STRATFORD, NEW JERSEY 08084
CAMDEN COUNTY, NEW JERSEY


ALL DOCUMENTS PREPARED BY BACH ASSOCIATES, PC ARE INSTRUMENTS OF SERVICE IN RESPECT OF THE PROJECT. THEY ARE NOT INTENDED OR REPRESENTED TO BE SUITABLE FOR REUSE BY OWNER OR OTHERS ON EXTENSIONS OF THE PROJECT OR ON ANY OTHER PROJECT. ANY REUSE WITHOUT WRITTEN VERIFICATION OR ADAPTATION BY BACH ASSOCIATES, PC FOR THE SPECIFIC PURPOSE INTENDED WILL BE AT OWNERS SOLE RISK AND WITHOUT LIABILITY OR LEAK. EXPOSURE TO BACH ASSOCIATES, PC, AND OWNER SHALL INDEMNIFY AND HOLD HARMLESS BACH ASSOCIATES, PC FROM ALL CLAIMS, DAMAGES, LOSSES AND EXPENSES ARISING OUT OF OR RESULTING THEREFROM.

REVISIONS		
NO.	DESCRIPTION	DATE
1	PLANS ISSUED FOR BID	08/25/26


DRAWING TITLE:
EXISTING PARTIAL FLOOR PLAN AND INTERIOR ELEVATIONS

JOB NO: STRAT2026-0	DESIGNED BY: DM3
DATE: 08/25/26	DRAWN BY: DM3/AM
SCALE: AS NOTED	CHECKED BY: SMB
DRAWING NUMBER:	


EX-1

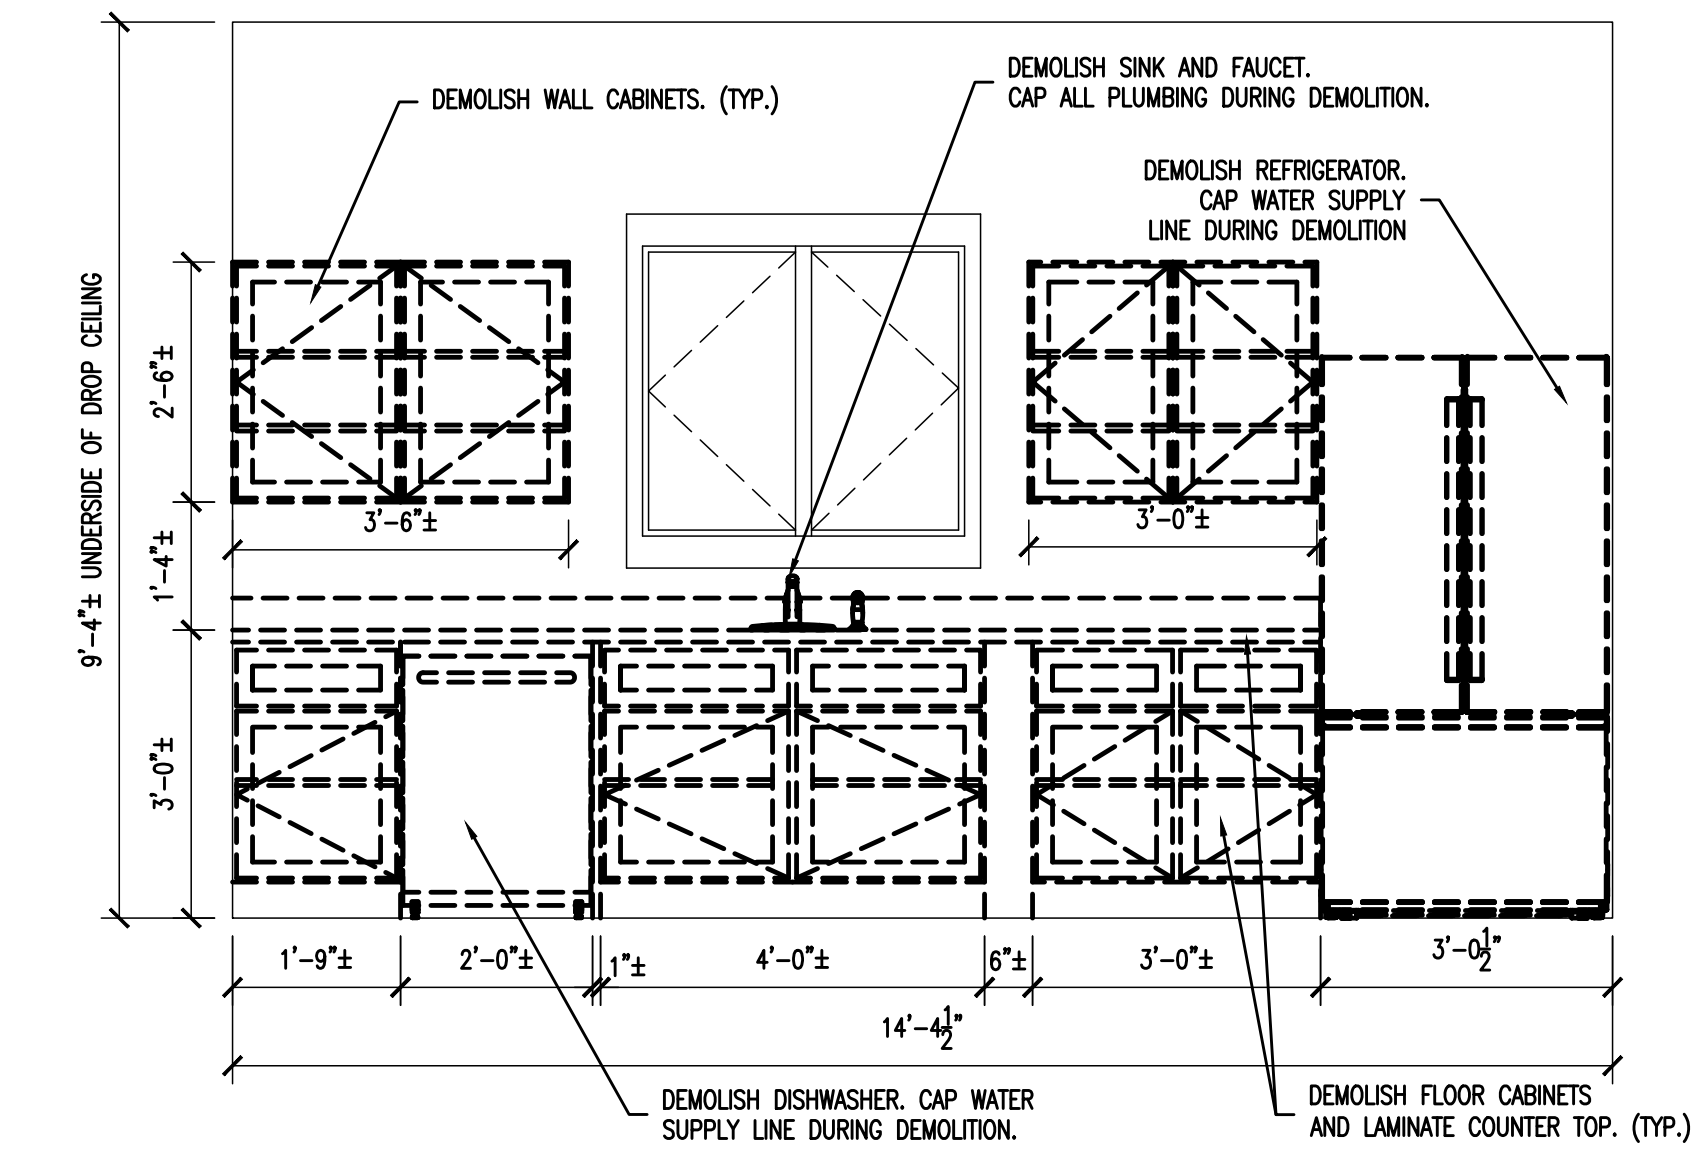


2 DEMOLITION INTERIOR ELEVATION
SCALE: 1/2" = 1'-0"

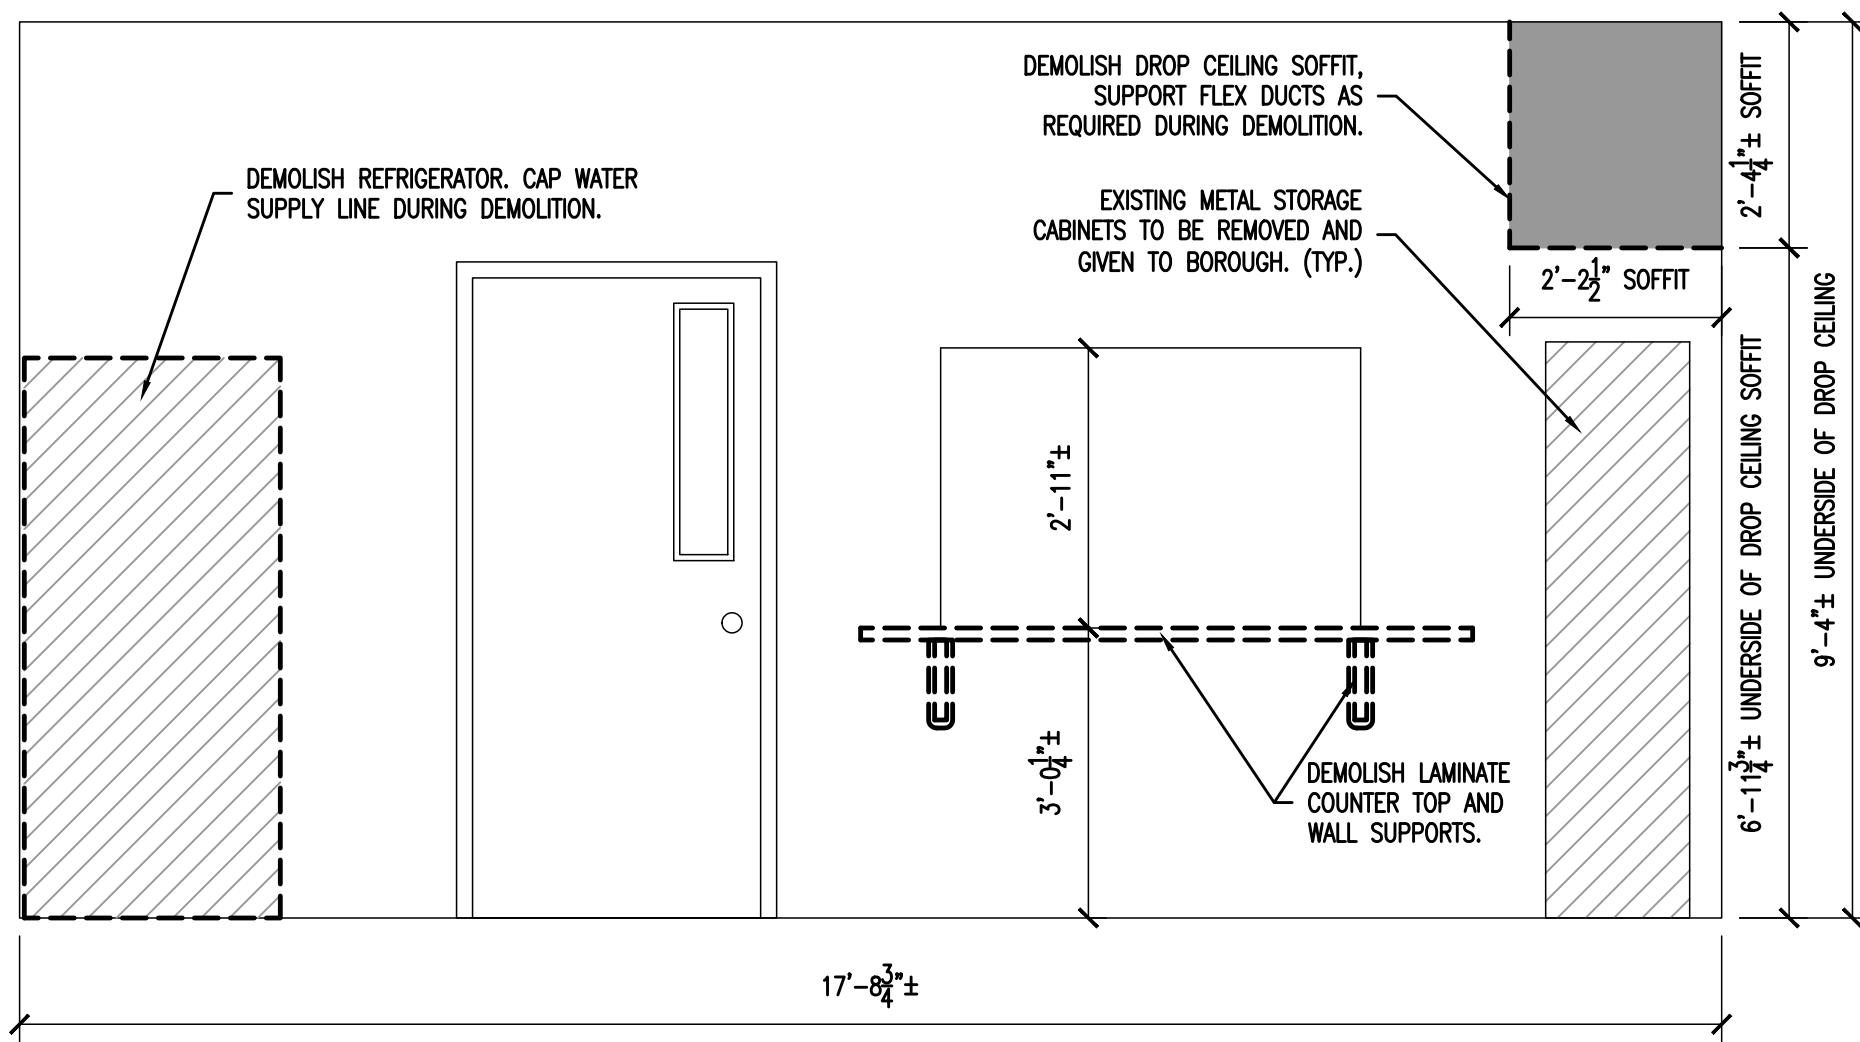


3 DEMOLITION INTERIOR ELEVATION
SCALE: 1/2" = 1'-0"

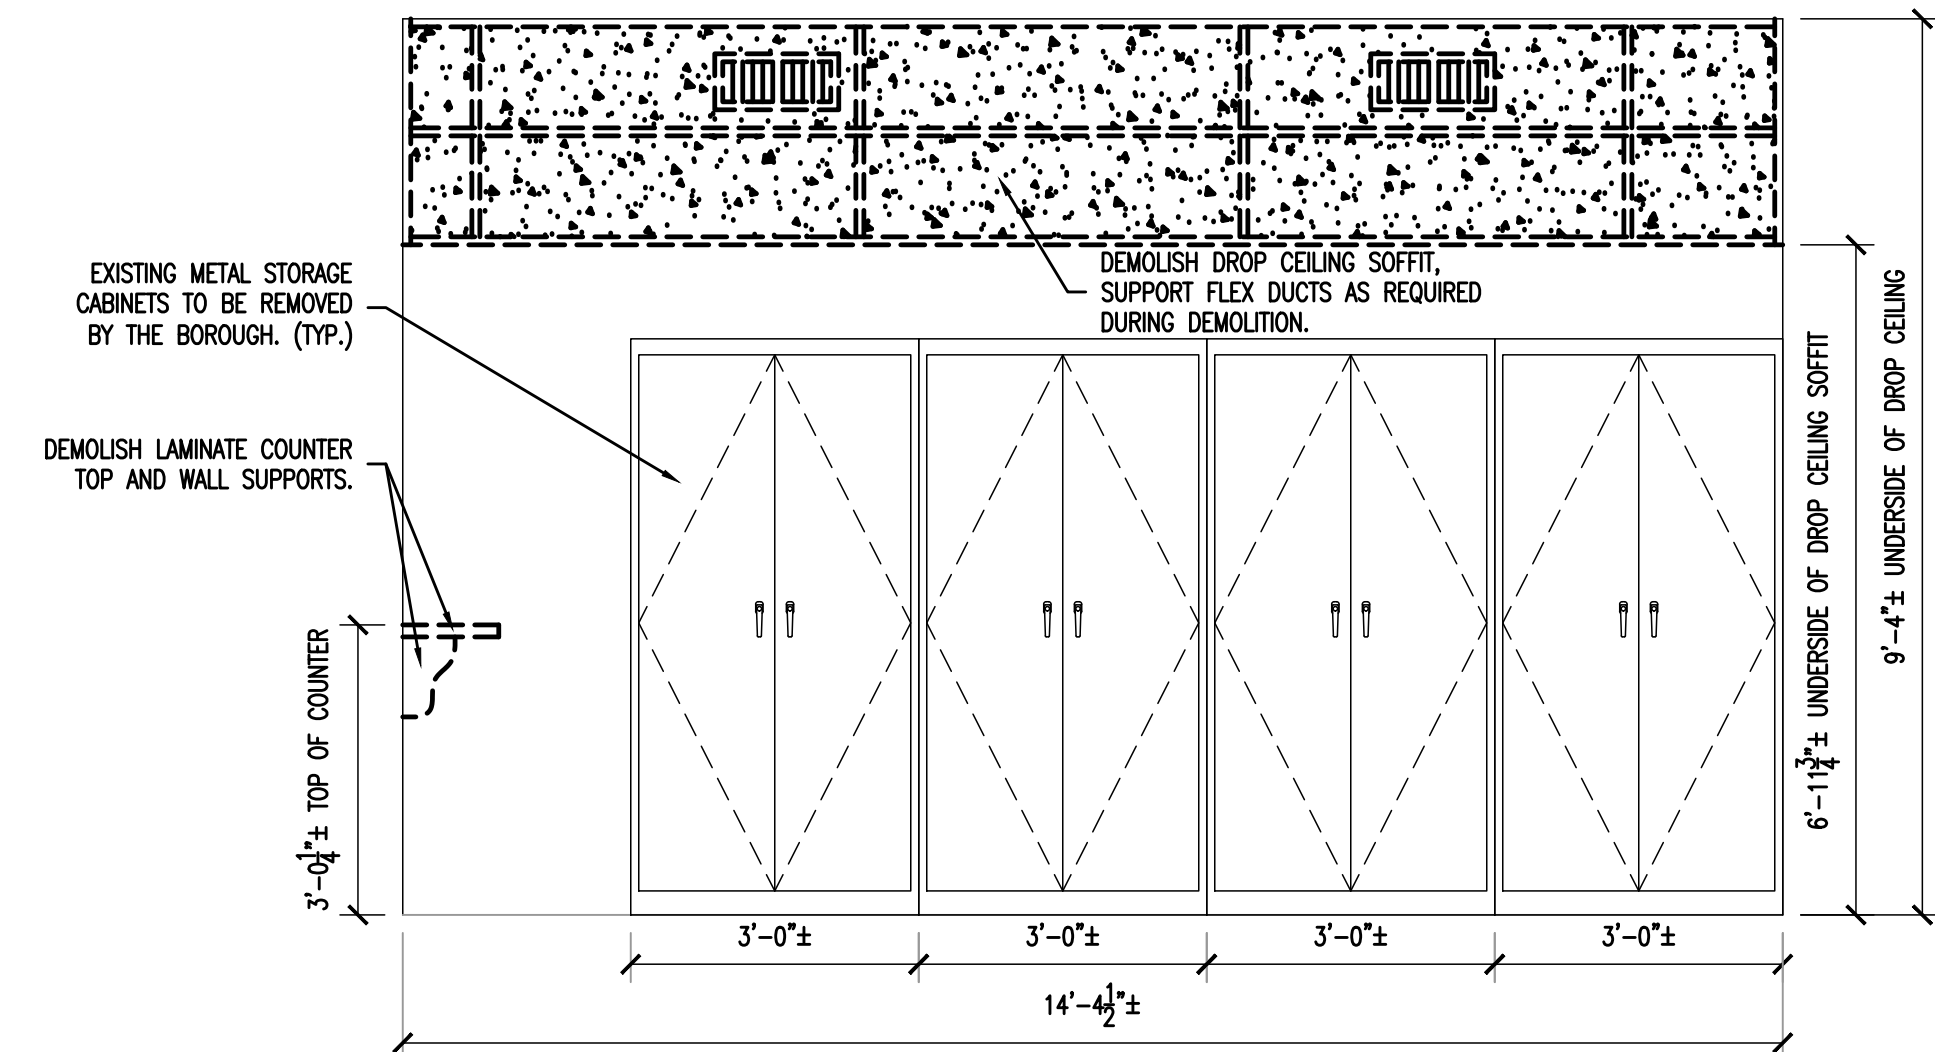

4 DEMOLITION INTERIOR ELEVATION
SCALE: 1/2" = 1'-0"

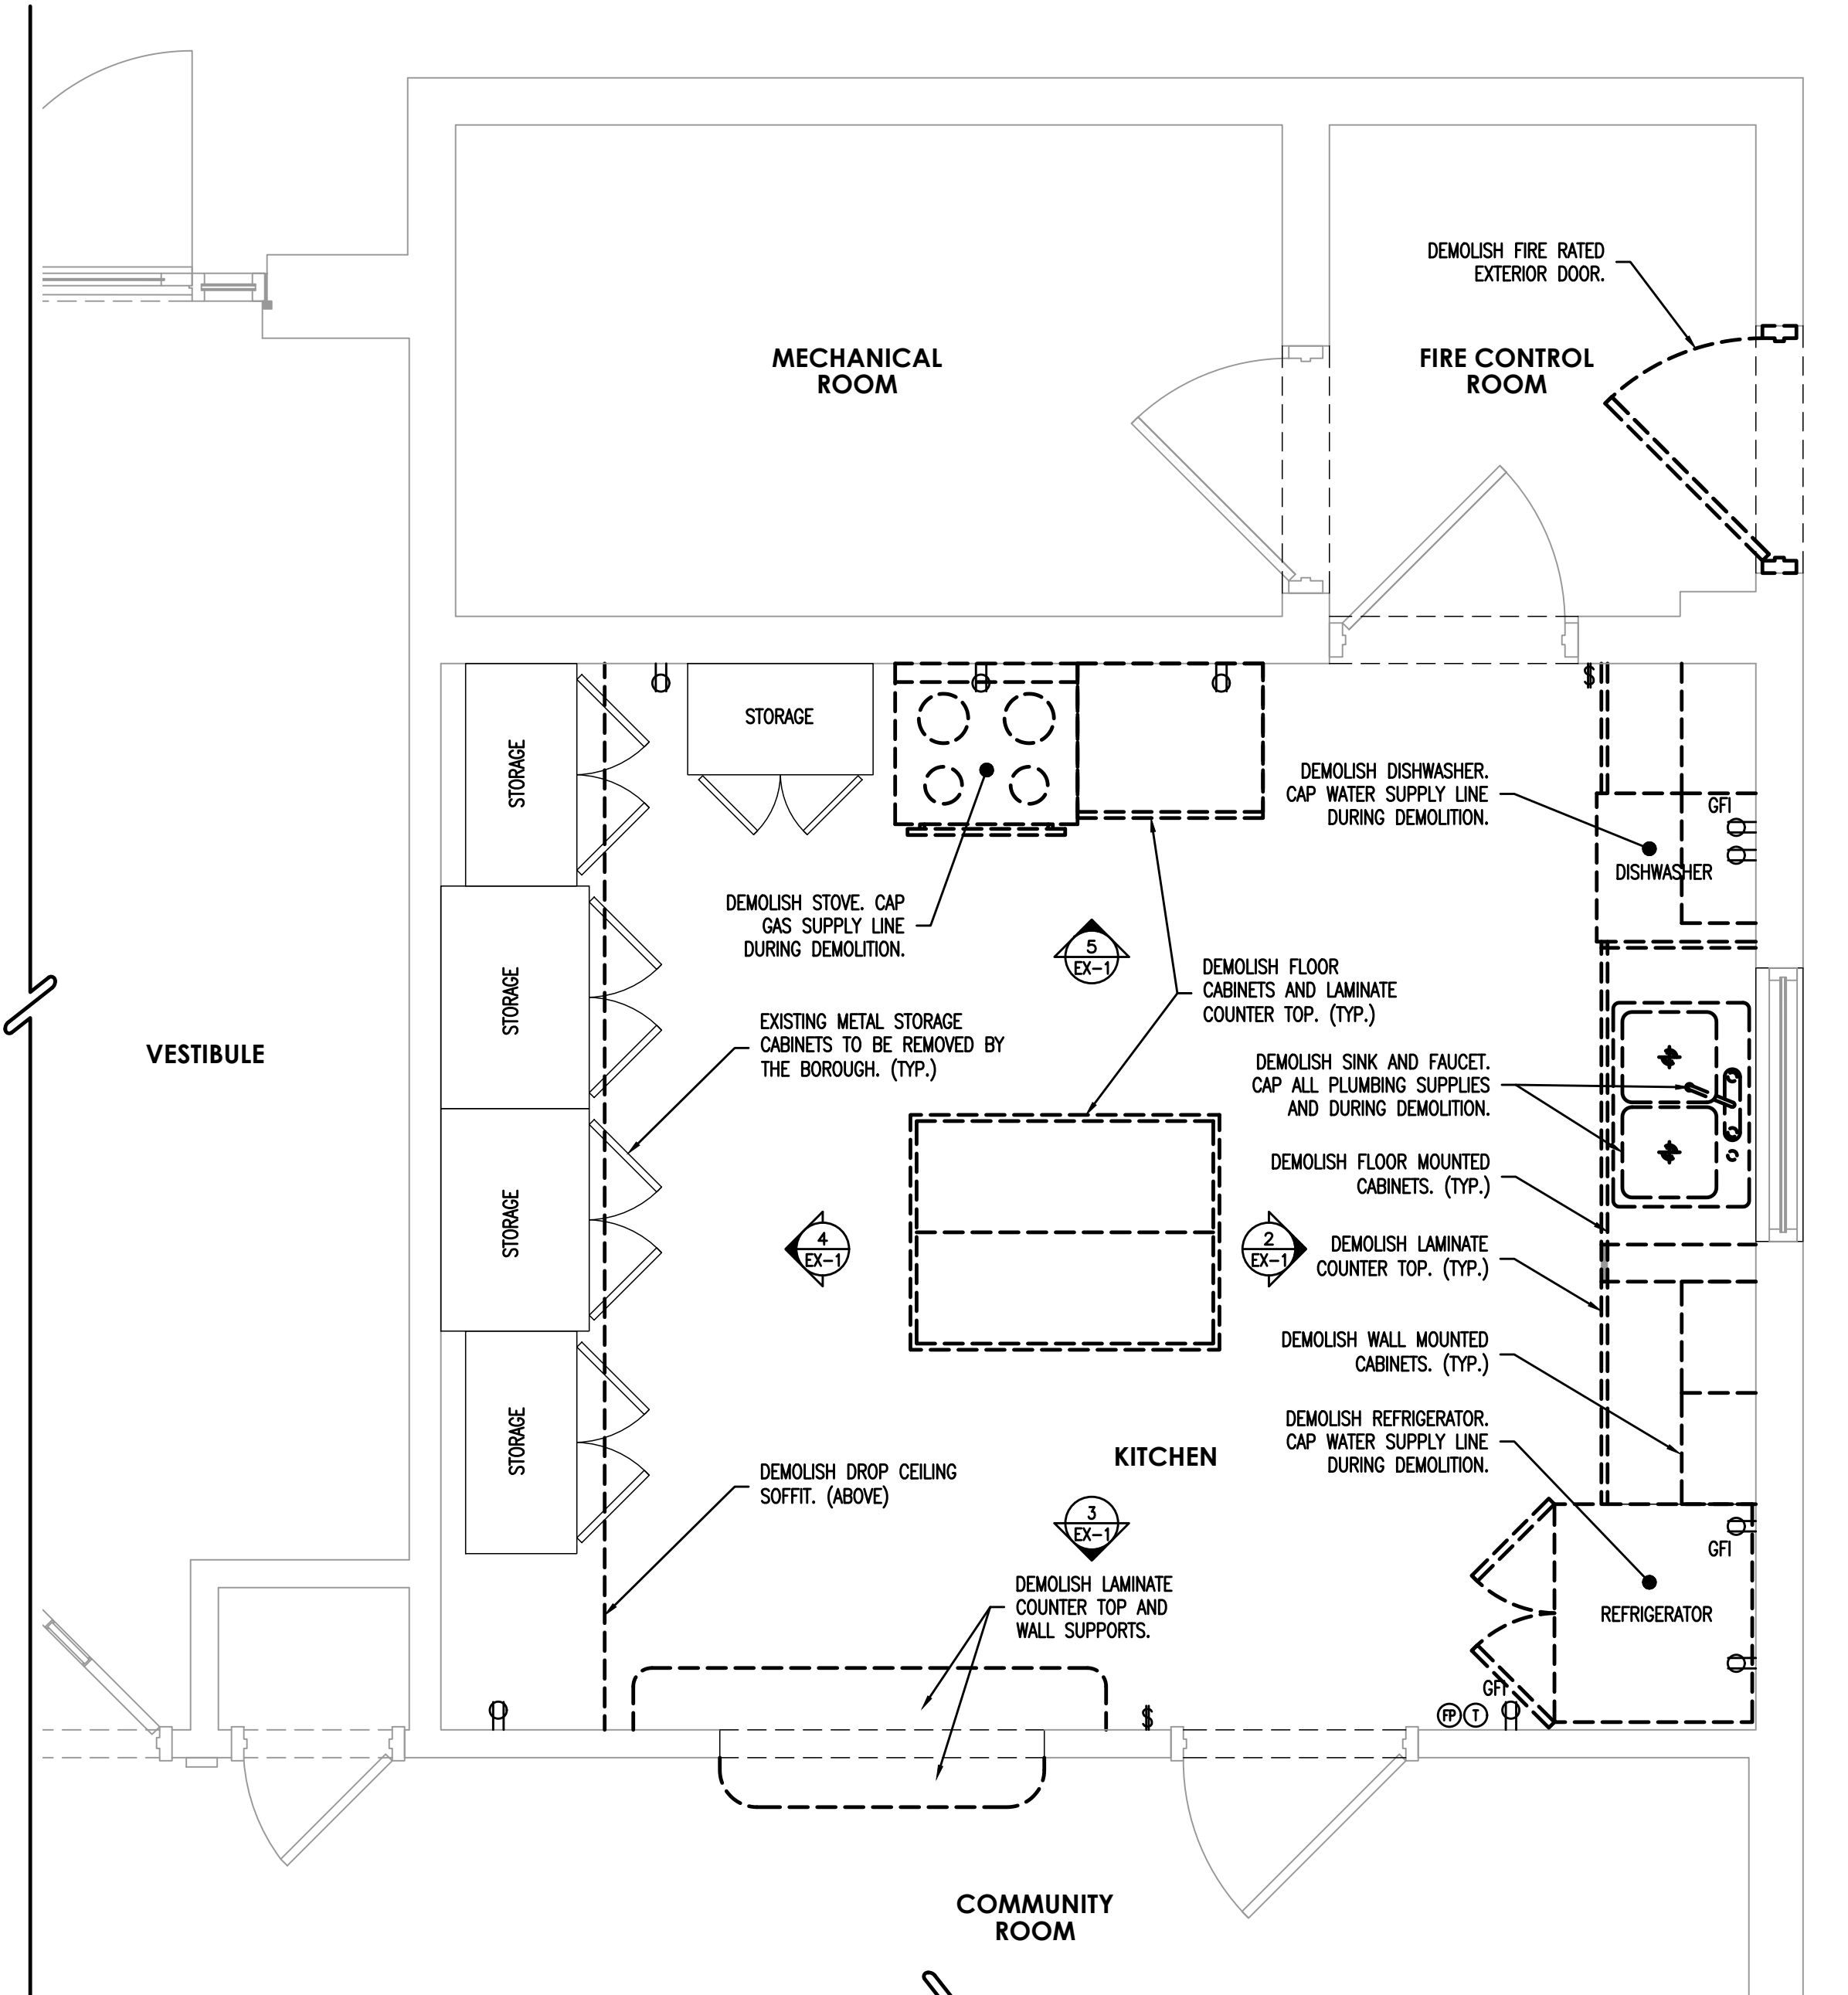

1 DEMOLITION PARTIAL FLOOR PLAN
SCALE: 1/2" = 1'-0"

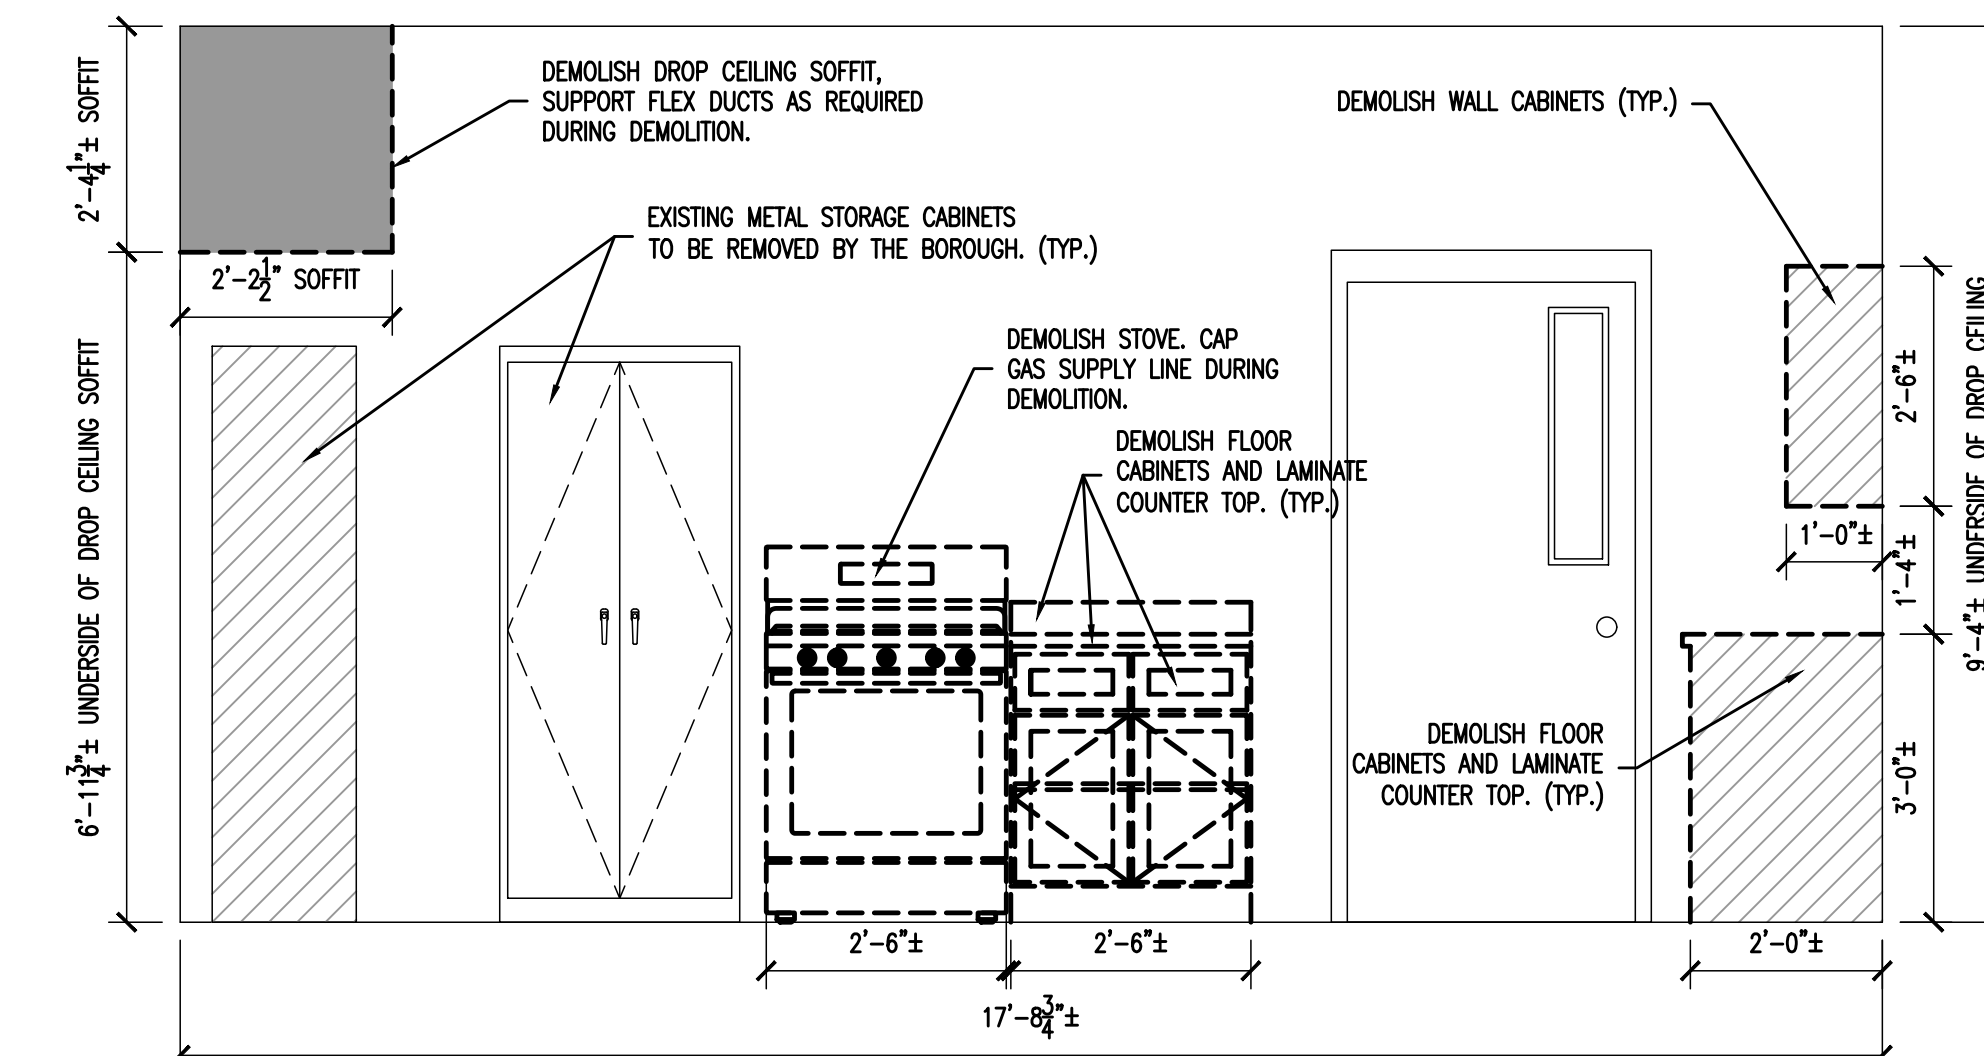

5 DEMOLITION INTERIOR ELEVATION
SCALE: 1/2" = 1'-0"



BACH Associates, PC
ENGINEERS • ARCHITECTS • PLANNERS

304 White Horse Pike
Haddon Heights, New Jersey 08035
Tel: 856-546-8611
Fax: 856-546-8612
www.BachDesignGroup.com

SEALS:

STEVEN M. BACH, PE, RA, PP, CME
NJ PROFESSIONAL ENGINEER No. 24604150700
NJ PROFESSIONAL PLANNER No. 333J00555700
NJ REGISTERED ARCHITECT No. 21A01487200

ALL DIMENSIONS MUST BE VERIFIED BY CONTRACTOR AND OWNER MUST BE NOTIFIED OF ANY DISCREPANCIES BEFORE PROCEEDING WITH THE WORK.

PROJECT:

BOROUGH OF STRATFORD
IMPROVEMENTS TO
THE COMMUNITY CENTER KITCHEN
STRATFORD, NEW JERSEY 08084
CAMDEN COUNTY, NEW JERSEY

ALL DOCUMENTS PREPARED BY BACH ASSOCIATES, PC ARE INSTRUMENTS OF SERVICE IN RESPECT OF THE PROJECT. THEY ARE NOT INTENDED OR REPRESENTED TO BE SUITABLE FOR REUSE BY OWNER OR OTHERS ON EXTENSIONS OF THE PROJECT OR ON ANY OTHER PROJECT. ANY REUSE WITHOUT WRITTEN VERIFICATION OR ADAPTATION BY BACH ASSOCIATES, PC FOR THE SPECIFIC PURPOSE INTENDED WILL BE AT OWNERS SOLE RISK AND WITHOUT LIABILITY OR LEAD. EXPOSURE TO BACH ASSOCIATES, PC, AND OWNER SHALL INDEMNIFY AND HOLD HARMLESS BACH ASSOCIATES, PC FROM ALL CLAIMS, DAMAGES, LOSSES AND EXPENSES ARISING OUT OF OR RESULTING THEREFROM.

REVISIONS		
NO.	DESCRIPTION	DATE
	PLANS ISSUED FOR BID	08/25/26

DRAWING TITLE:

PARTIAL DEMOLITION FLOOR PLAN AND ELEVATIONS

JOB NO: STRAT2026-0	DESIGNED BY: DM3
DATE: 08/25/26	DRAWN BY: DM3/AM
SCALE: AS NOTED	CHECKED BY: SMB
DRAWING NUMBER:	

D-1



www.BachDesignGroup.com

PROJECT

STRATFORD, NEW JERSEY 08084
CAMDEN COUNTY, NEW JERSEY

DRAWING NUMBER

**COPYRIGHT © 2026 ALL RIGHTS RESERVED BY BACH ASSOCIATES, PC.
NOT TO BE COPIED OR REPRODUCED WITHOUT WRITTEN PERMISSION**

