

ADDENDUM NO. 3

to
CONTRACT DOCUMENTS

for
**DOOR REPLACEMENT AT
WILDWOOD MIDDLE SCHOOL / HIGH SCHOOL**
located at 4300 Pacific Avenue, Wildwood, NJ 08260

**AND
GLENWOOD AVENUE ELEMENTARY SCHOOL**
located at 2900 New York Avenue, Wildwood, NJ 08260

for the
WILDWOOD CITY BOARD OF EDUCATION
Wildwood, Cape May County, New Jersey

Issued: December 20, 2024

FVHD PROJECT #5604

FRAYTAK VEISZ HOPKINS DUTHIE, P.C.
Architects/Planners
1515 Lower Ferry Road
Trenton, New Jersey 08618
William D. Hopkins III, AIA, LEED AP
License No. 21AI01706000

INTENT:

This Document supersedes all conflicting and contrary information in said Bid Documents. Said documents are hereby amended in certain particulars as described herein after. Unless specifically noted or specified hereinafter all work shall conform to the applicable provisions of the Bid Documents. Bidders shall acknowledge receiving this document and previously issued Addendum No. 1 on the Bid Proposal Form.

This Addendum includes two (2) pages and the following:

1. Revised Drawing: A601.

REFER TO DRAWINGS

The following Drawings and/or Sketches are attached to this Addendum:

DRAWING NO. TITLE


A601 DOOR SCHEDULE, DOOR TYPES, FRAME TYPES, HEAD, JAMB, SADDLE AND SILL DETAILS

THE FOLLOWING DRAWINGS TO BE REVISED OR CORRECTED AS FOLLOWS:

DRAWING NO. CHANGES AND CORRECTIONS

A601 Delete the referenced drawing in its entirety and substitute with the enclosed revised drawing.

END OF ADDENDUM NO. 3

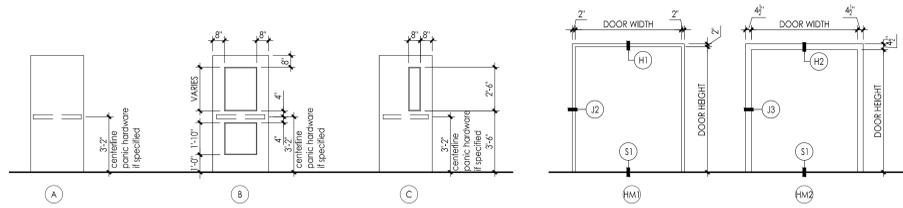

DOOR TYPES
1/4" = 1'-0"

HOLLOW METAL FRAME TYPES
1/4" = 1'-0"

DOOR SCHEDULE NOTES

- EXISTING DOOR FRAME, SIDELIGHT, TRANSOM AND HARDWARE SHALL BE REMOVED IN ITS ENTIRETY. INSTALL NEW DOOR FRAME, SIDELIGHT, TRANSOM AND DOOR HARDWARE SET AS NOTED ON THE DOOR SCHEDULE AND SPECIFICATIONS.
- EXISTING FRAME SHALL REMAIN. EXISTING DOOR AND HARDWARE SHALL BE REMOVED IN ITS ENTIRETY. INSTALL NEW DOOR AND DOOR HARDWARE SET AS NOTED IN THE DOOR SCHEDULE AND SPECIFICATIONS.
- EXISTING DOOR FRAME AND HARDWARE SHALL BE REMOVED IN ITS ENTIRETY. INSTALL NEW DOOR FRAME AND DOOR HARDWARE SET AS NOTED IN THE DOOR SCHEDULE AND SPECIFICATIONS.
- EXISTING DOOR FRAME, LOUVERED TRANSOM AND HARDWARE SHALL BE REMOVED IN ITS ENTIRETY. INSTALL NEW DOOR FRAME, LOUVERED TRANSOM AND DOOR HARDWARE SET AS NOTED ON THE DOOR SCHEDULE AND SPECIFICATIONS.
- SECURITY FILM SHALL BE APPLIED TO INDICATED EXTERIOR DOOR VISION LITES, SIDE LITES AND TRANSOMS.
- EXISTING CARD ACCESS DEVICES, EXISTING VISUAL NOTIFICATION DEVICES, AND OTHER EXISTING ELECTRICAL CONDUIT, JUNCTION BOXES, ETC. SHALL REMAIN AND BE TEMPORARILY DISCONNECTED AND RECONNECTED TO NEW ELECTRONIC DOOR HARDWARE, NEW FRAME, WALL, ETC. BY OWNER'S SECURITY VENDOR. CONTRACTOR SHALL ENGAGE THE DISTRICT'S SECURITY VENDOR TO REMOVE AND REINSTALL ALL DOOR ELECTRONICS AS NECESSARY TO REPLACE DOORS.
- EXISTING WOODEN FRAME AND/OR GLASS SYSTEM DOORS SHALL BE REMOVED AND TURNED OVER TO OWNER.
- EXISTING FIRE ALARM SYSTEM SHALL BE UNINSTALLED AND REINSTALLED TO NEW STOREFRONT BY OWNER'S SECURITY VENDOR. CONTRACTOR SHALL ENGAGE THE DISTRICT'S SECURITY VENDOR TO REMOVE AND REINSTALL ALL ELECTRONICS AS NECESSARY TO REPLACE DOORS.

GENERAL DOOR NOTES

- ALL DOORS ARE 1 3/4" THICK UNLESS OTHERWISE NOTED.
- SEE DOOR TYPES, HOLLOW METAL FRAME TYPES, ALUMINUM FRAME TYPES ON THIS DRAWING.
- SEE HEAD, JAMB, SADDLE AND SILL DETAILS ON DRAWING A601.
- SEE STOREFRONT TYPES AND DETAILS ON DRAWING A601.
- PATCH AND REPAIR ALL DAMAGE AND OR CAVITIES IN EXISTING UNFILL TO RESULT FROM DEMOLITION AND REMOVAL OF EXISTING DOOR, FRAME AND HARDWARE.

ABBREVIATIONS

- AL - ALUMINUM
- CA - CARD ACCESS
- ER - EXISTING TO REMAIN
- FRG-1 - FIRE-RATED IMPACT-RESISTANT GLAZING - TYPE 1 W/ APPLIED SECURITY WINDOW FILM
- FRP - FIBERGLASS REINFORCED POLYESTER
- HM - HOLLOW METAL
- INSUL-F - INSULATED TINTED TEMPERED GLASS W/ APPLIED SECURITY WINDOW FILM
- WD - WOOD

GLENWOOD ES - DOOR AND FRAME SCHEDULE

DR NO	DOOR LOCATION	DOOR				FRAME			HARDWARE	RATING	SIGN TYPE	NOTES	
		SIZE	TYPE	MATL	GLAZING	TYPE	MATL	DETAIL					
101-2	CLASSROOM 101	3'-0" x 6'-6"	C	FRP	INSUL-F	ER	ER	AH1	AJ1	S1	1	--	SEE DOOR SCHEDULE NOTE 2, 5
102-2	CLASSROOM 102	3'-0" x 6'-6"	C	FRP	INSUL-F	ER	ER	AH1	AJ1	S1	1	--	SEE DOOR SCHEDULE NOTE 2, 5
111-2	MULTI PURPOSE ROOM 111	3'-6" x 7'-0"	C	FRP	INSUL-F	AL	AL	AH3A	AJ3A	S1	2	--	SEE DOOR SCHEDULE NOTE 3, 5, 6
119-3	MULTI PURPOSE ROOM 119	3'-6" x 7'-0"	C	FRP	INSUL-F	AL	AL	AH3A	AJ3A	S1	3	--	SEE DOOR SCHEDULE NOTE 3, 5, 6
119A-2	KITCHEN 119A	2'-8" x 7'-0"	A	FRP	---	AL	AL	AH3A	AJ3A	S1	4	--	SEE DOOR SCHEDULE NOTE 3, 7
C1	CORR. C1	2'-8" x 7'-0"	C	FRP	INSUL-F	AL	AL	AH3A	AJ3A	S1	5	--	SEE DOOR SCHEDULE NOTE 3, 5, 6
S1-2	STAIR S1	2'-8" x 7'-0"	C	FRP	INSUL-F	AL	AL	AH1	AJ1A	S1	5	--	SEE DOOR SCHEDULE NOTE 1, 5, 6
S2-2	STAIR S2	2'-8" x 7'-0"	C	FRP	INSUL-F	AL	AL	AH3A	AJ3A	S1	4	--	SEE DOOR SCHEDULE NOTE 3, 5, 6
V1-1	VEST V1	2'-8" x 7'-0"	C	FRP	INSUL-F	AL	AL	AH7	AJ7, AJ11	S1	5	--	SEE DOOR SCHEDULE NOTE 3, 5, 6

GLENWOOD ES - ALTERNATE BID 1 - DOOR AND FRAME SCHEDULE

DR NO	DOOR LOCATION	DOOR				FRAME			HARDWARE	RATING	SIGN TYPE	NOTES	
		SIZE	TYPE	MATL	GLAZING	TYPE	MATL	DETAIL					
V1-2	CORR. C1	2 @ 3'-0" x 7'-0"	C	WD	FRG-1	HM1	HM	H1	J1	S1	6	20 MIN.	SEE DOOR SCHEDULE NOTE 3, 6

WILDWOOD HS/MS - ALTERNATE BID 1 - DOOR AND FRAME SCHEDULE


DR NO	DOOR LOCATION	DOOR				FRAME			HARDWARE	RATING	SIGN TYPE	NOTES	
		SIZE	TYPE	MATL	GLAZING	TYPE	MATL	DETAIL					
C5-3	CORR. C5	2 @ 3'-0" x 7'-0"	C	FRP	INSUL-F	AL1A	AL	AH1	AJ2A	S1	7	--	SEE DOOR SCHEDULE NOTE 1, 5, 6, 8
C5-4	CORR. C5	2 @ 4'-0" x 7'-0"	C	FRP	INSUL-F	AL1	AL	AH1	AJ2A	S1	8	--	SEE DOOR SCHEDULE NOTE 1, 5, 6, 8

WILDWOOD HS/MS - ALTERNATE BID 2 - DOOR AND FRAME SCHEDULE


DR NO	DOOR LOCATION	DOOR				FRAME			HARDWARE	RATING	SIGN TYPE	NOTES	
		SIZE	TYPE	MATL	GLAZING	TYPE	MATL	DETAIL					
L1-4	LOBBY L1	2'-0" (3'-0") x 7'-0"	B	HM	FRG-1	HM2	HM	H2	J3	S1	6	20 MIN.	SEE DOOR SCHEDULE NOTE 3, 6
L1-4	LOBBY L1	2'-0" (3'-0") x 7'-0"	B	HM	FRG-1	HM2	HM	H2	J3	S1	6	20 MIN.	SEE DOOR SCHEDULE NOTE 3, 6

WILDWOOD HS/MS - ALTERNATE BID 3 - DOOR AND FRAME SCHEDULE

DR NO	DOOR LOCATION	DOOR				FRAME			HARDWARE	RATING	SIGN TYPE	NOTES	
		SIZE	TYPE	MATL	GLAZING	TYPE	MATL	DETAIL					
110-2	BOILER ROOM 110	2 @ 3'-0" x 7'-0"	C	FRP	INSUL-F	AL3	AL	AH3	AJ6	S1	7	--	SEE DOOR SCHEDULE NOTE 4, 5, 8

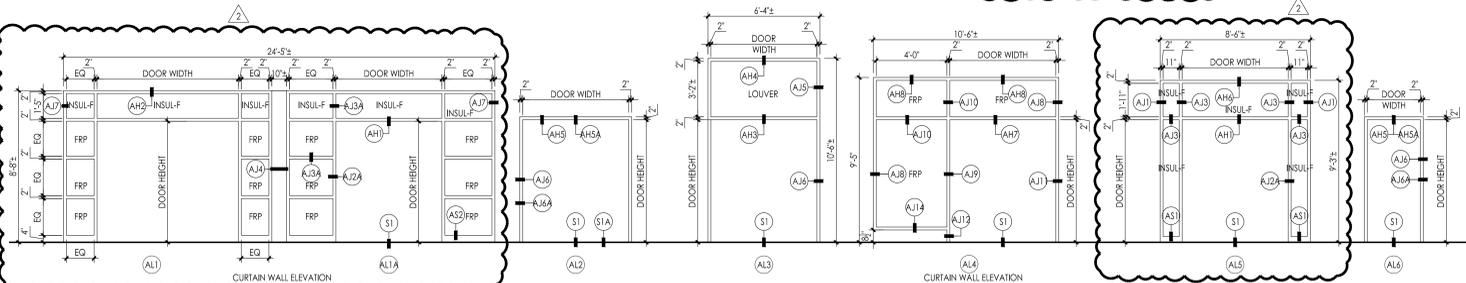


ALUMINUM FRAME TYPES
1/4" = 1'-0"

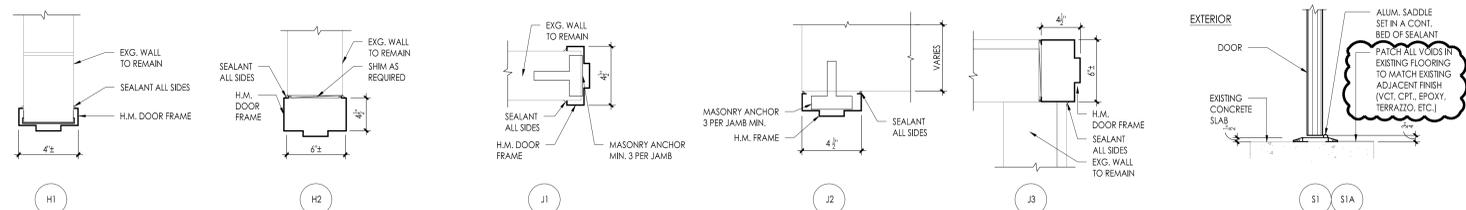

HOLLOW METAL HEAD DETAILS
1-1/2" = 1'-0"

HOLLOW METAL JAMB DETAILS
1-1/2" = 1'-0"


SADDLE DETAIL
1-1/2" = 1'-0"

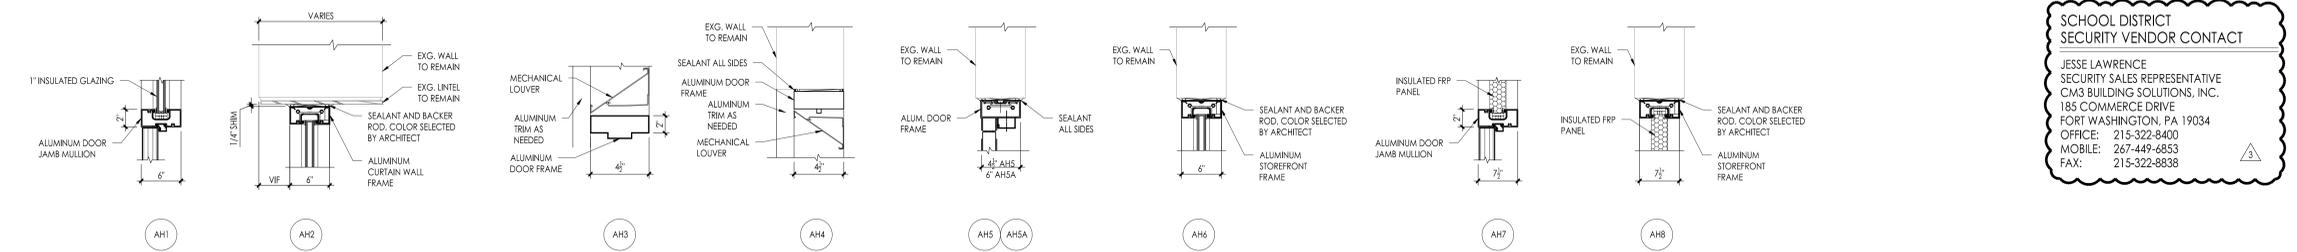


ALUMINUM HEAD DETAILS
1-1/2" = 1'-0"

SCHOOL DISTRICT SECURITY VENDOR CONTACT

JESSE LAWRENCE
SECURITY SALES REPRESENTATIVE
CM3 BUILDING SOLUTIONS, INC.
185 COMMERCE DRIVE
FORT WASHINGTON, PA 19034
OFFICE: 215-322-8400
MOBILE: 267-449-6853
FAX: 215-322-8838

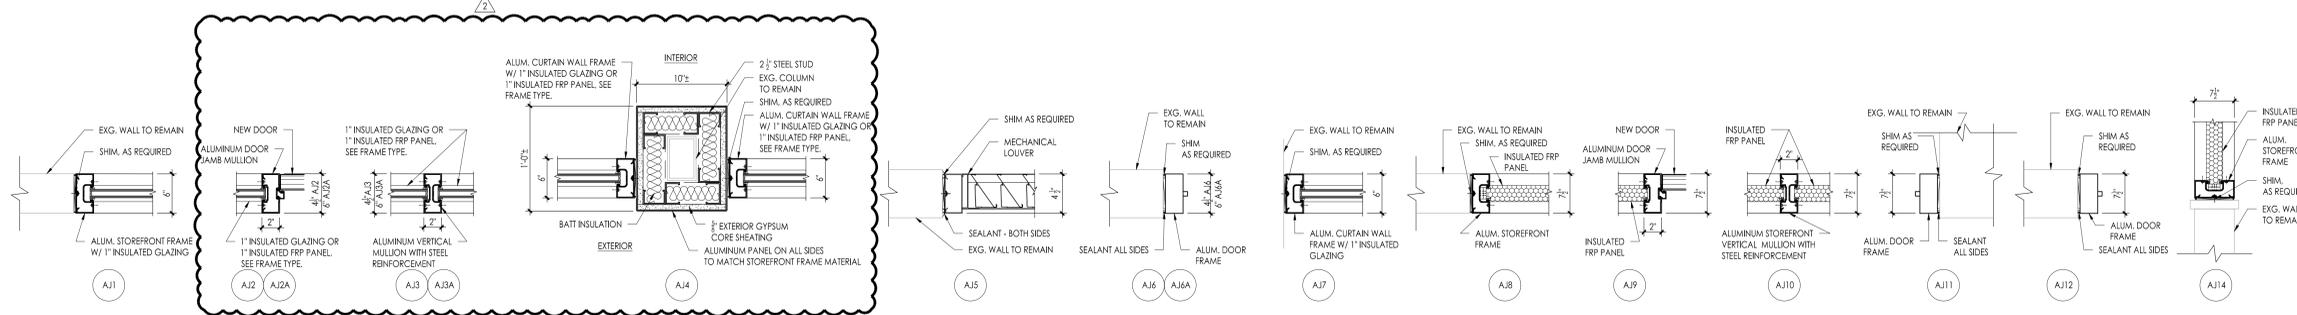

ALUMINUM JAMB DETAILS
1-1/2" = 1'-0"

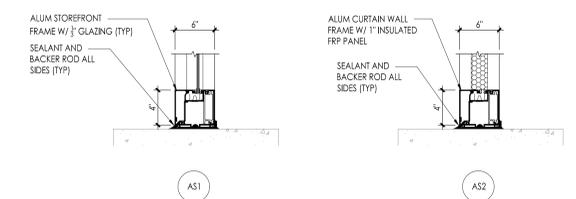

ALUMINUM SILL DETAIL
1-1/2" = 1'-0"

WILLIAM D. HOPKINS III, AIA, LEED AP
FRAYTAK VEISZ HOPKINS DUTHIE P.C.
1515 Lower Ferry Road - Trenton - New Jersey, 08618
Philadelphia, Pennsylvania
140 Whitaker Ave - Mont Clare - Pennsylvania, 19383

Project Location
Wildwood HS/MS:
4300 Pacific Ave,
Wildwood, NJ 08260
Glenwood ES:
2900 New York Ave,
Wildwood, NJ 08260

Project Number
5604

Project Date
12.02.2024

Checked By
WDH

Drawn By
ETS

Scale
AS NOTED

Drawing Name
DOOR SCHEDULE, DOOR TYPES, FRAME TYPES, HEAD, JAMB, SADDLE AND SILL DETAILS

Revisions
No. Date Description
12.13.2024 ADDENDUM NO. 2
12.20.2024 ADDENDUM NO. 3

Drawing Number
A601