

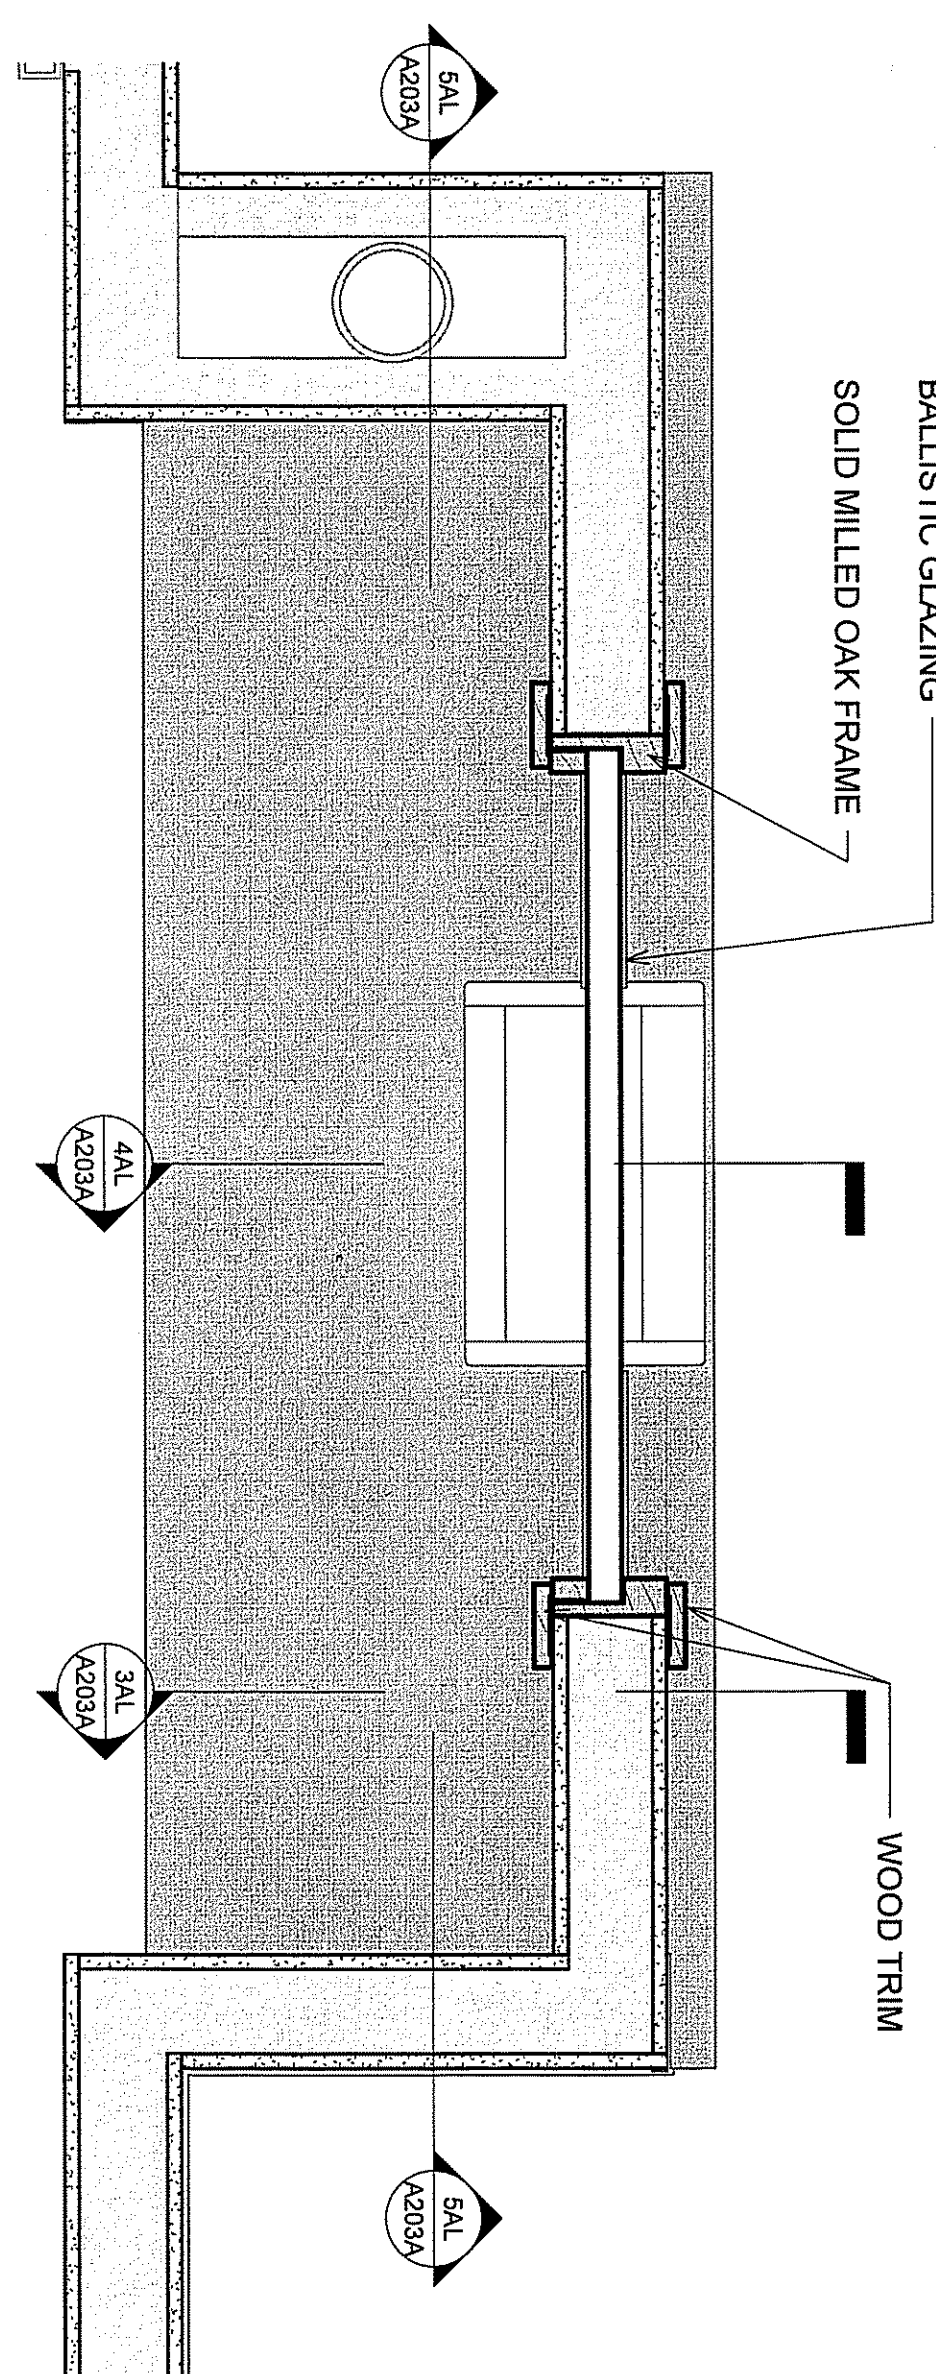


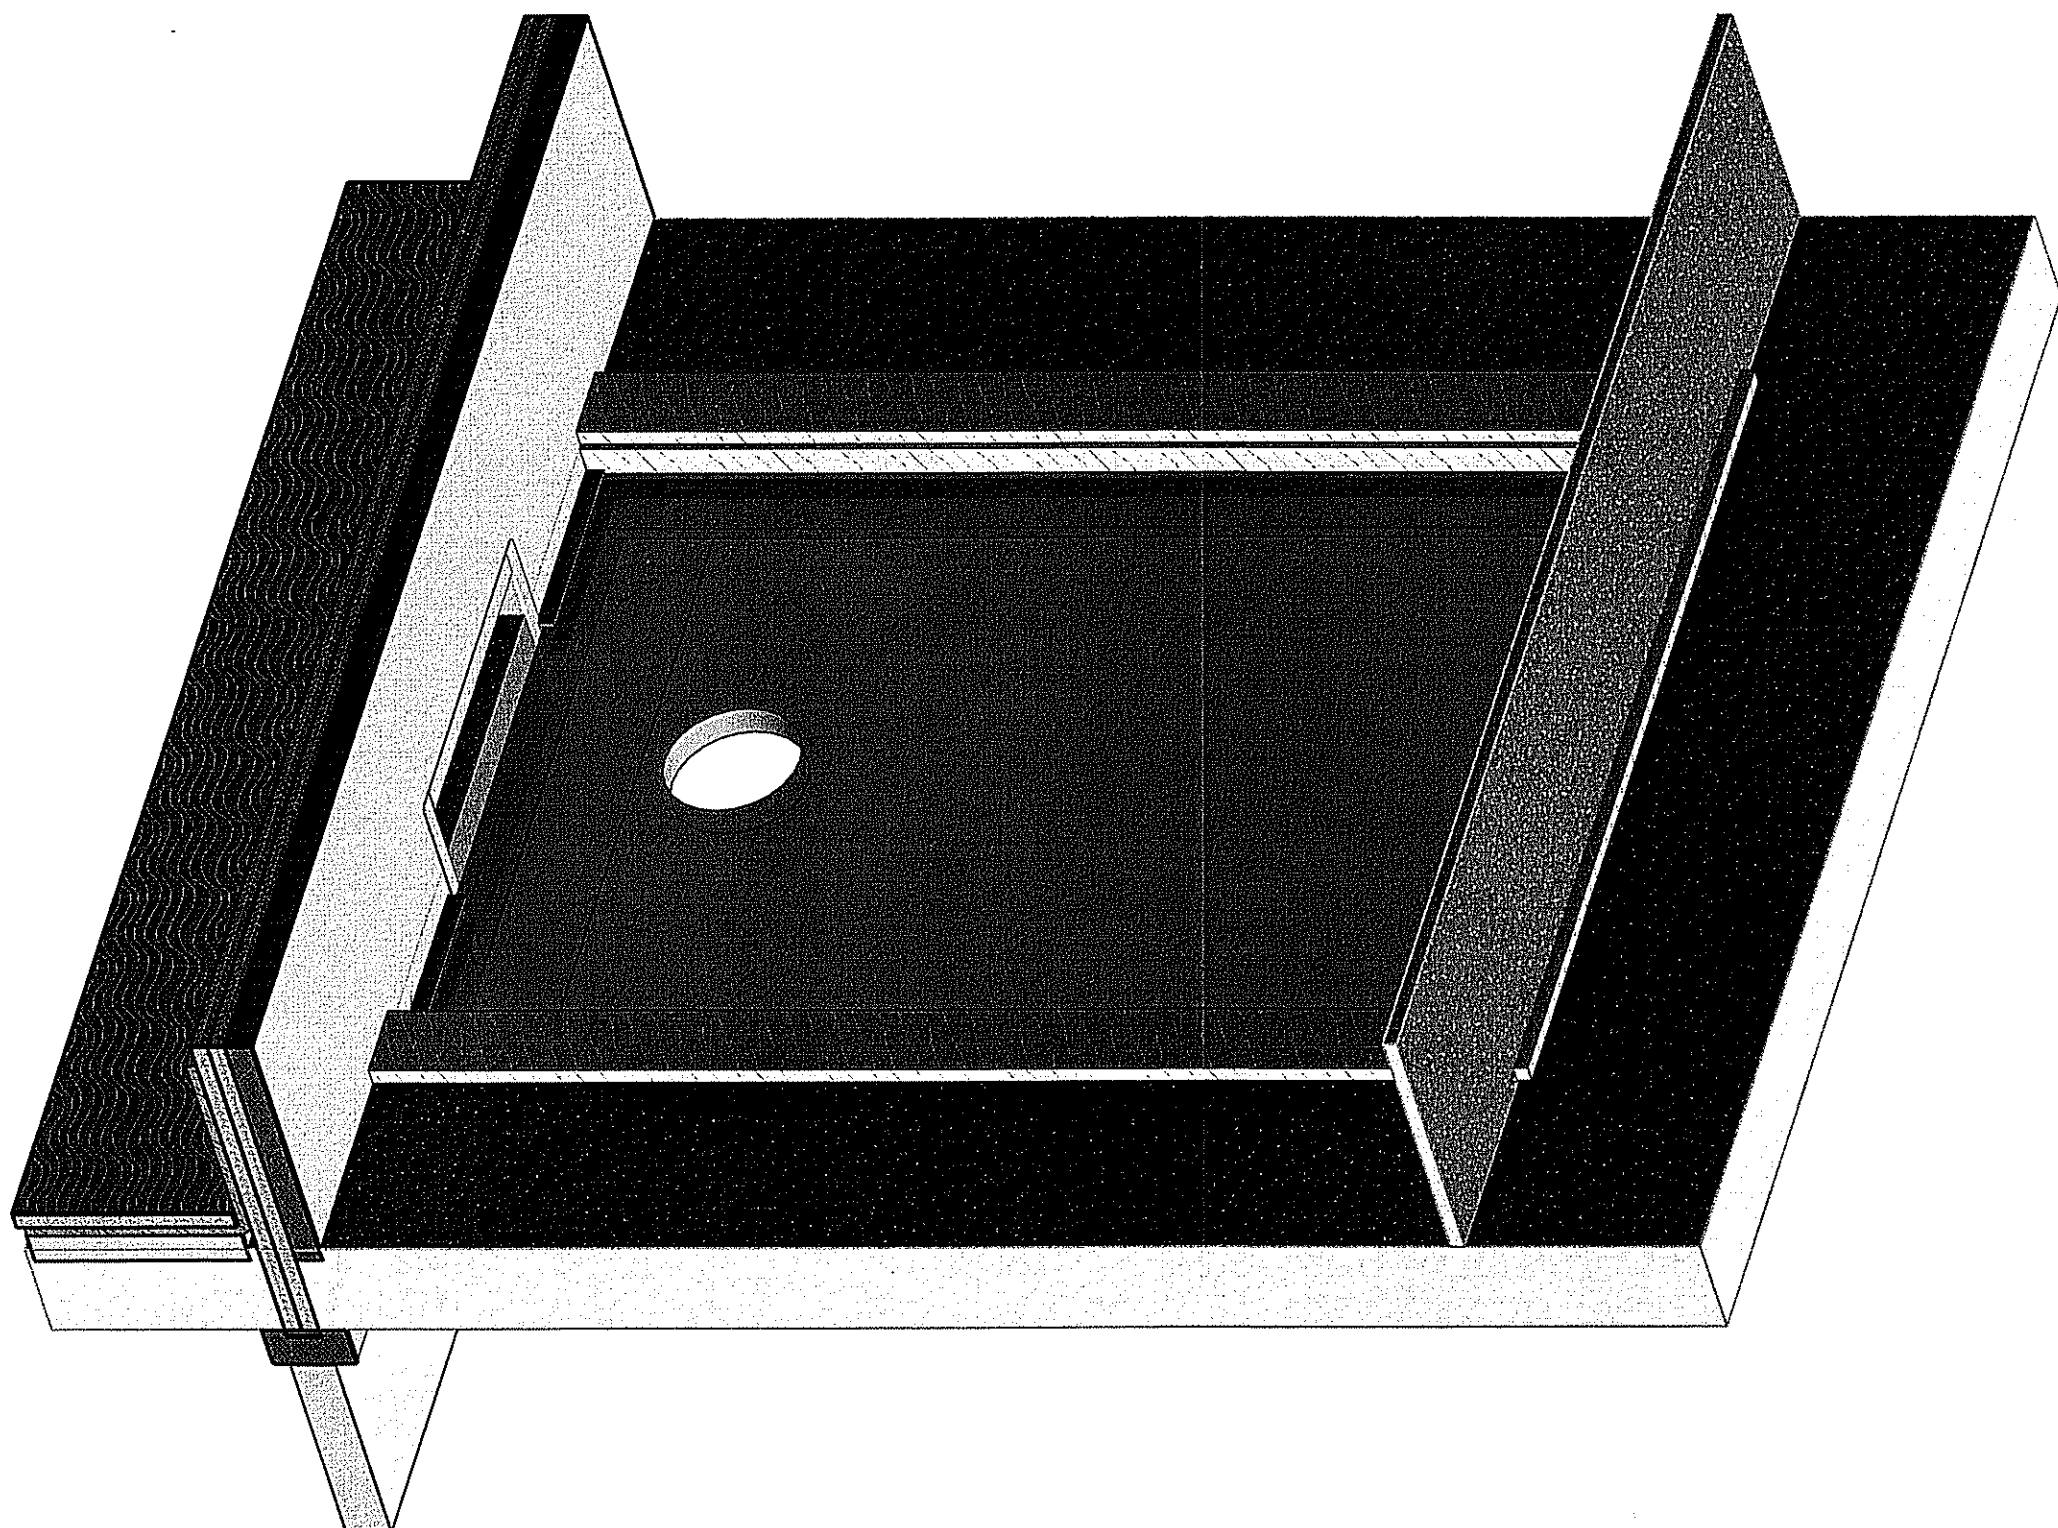


3 TRANSACTION WINDOW PLAN - ALTERNATE
A203A 1 1/2" = 1'-0"

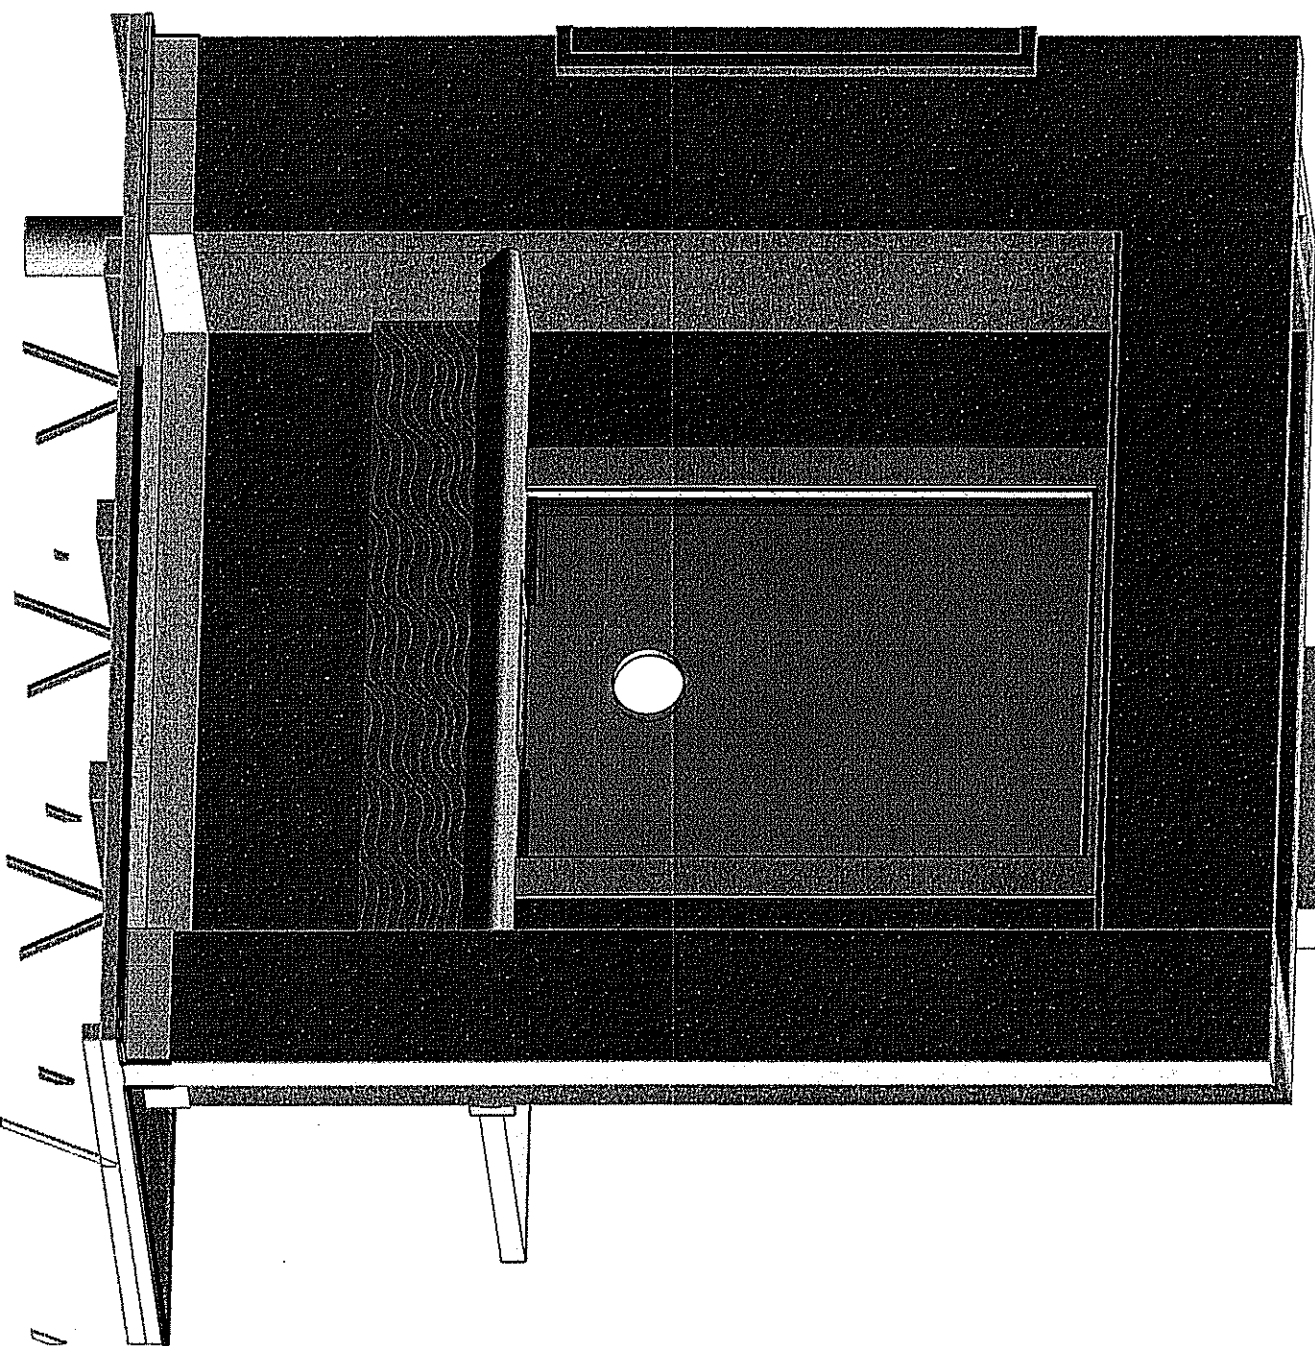

2 TRANSACTION WINDOW - ALTERNATE
A203A

1A TRANSACTION COUNTER 3D VIEW - ALTERNATE
A203A

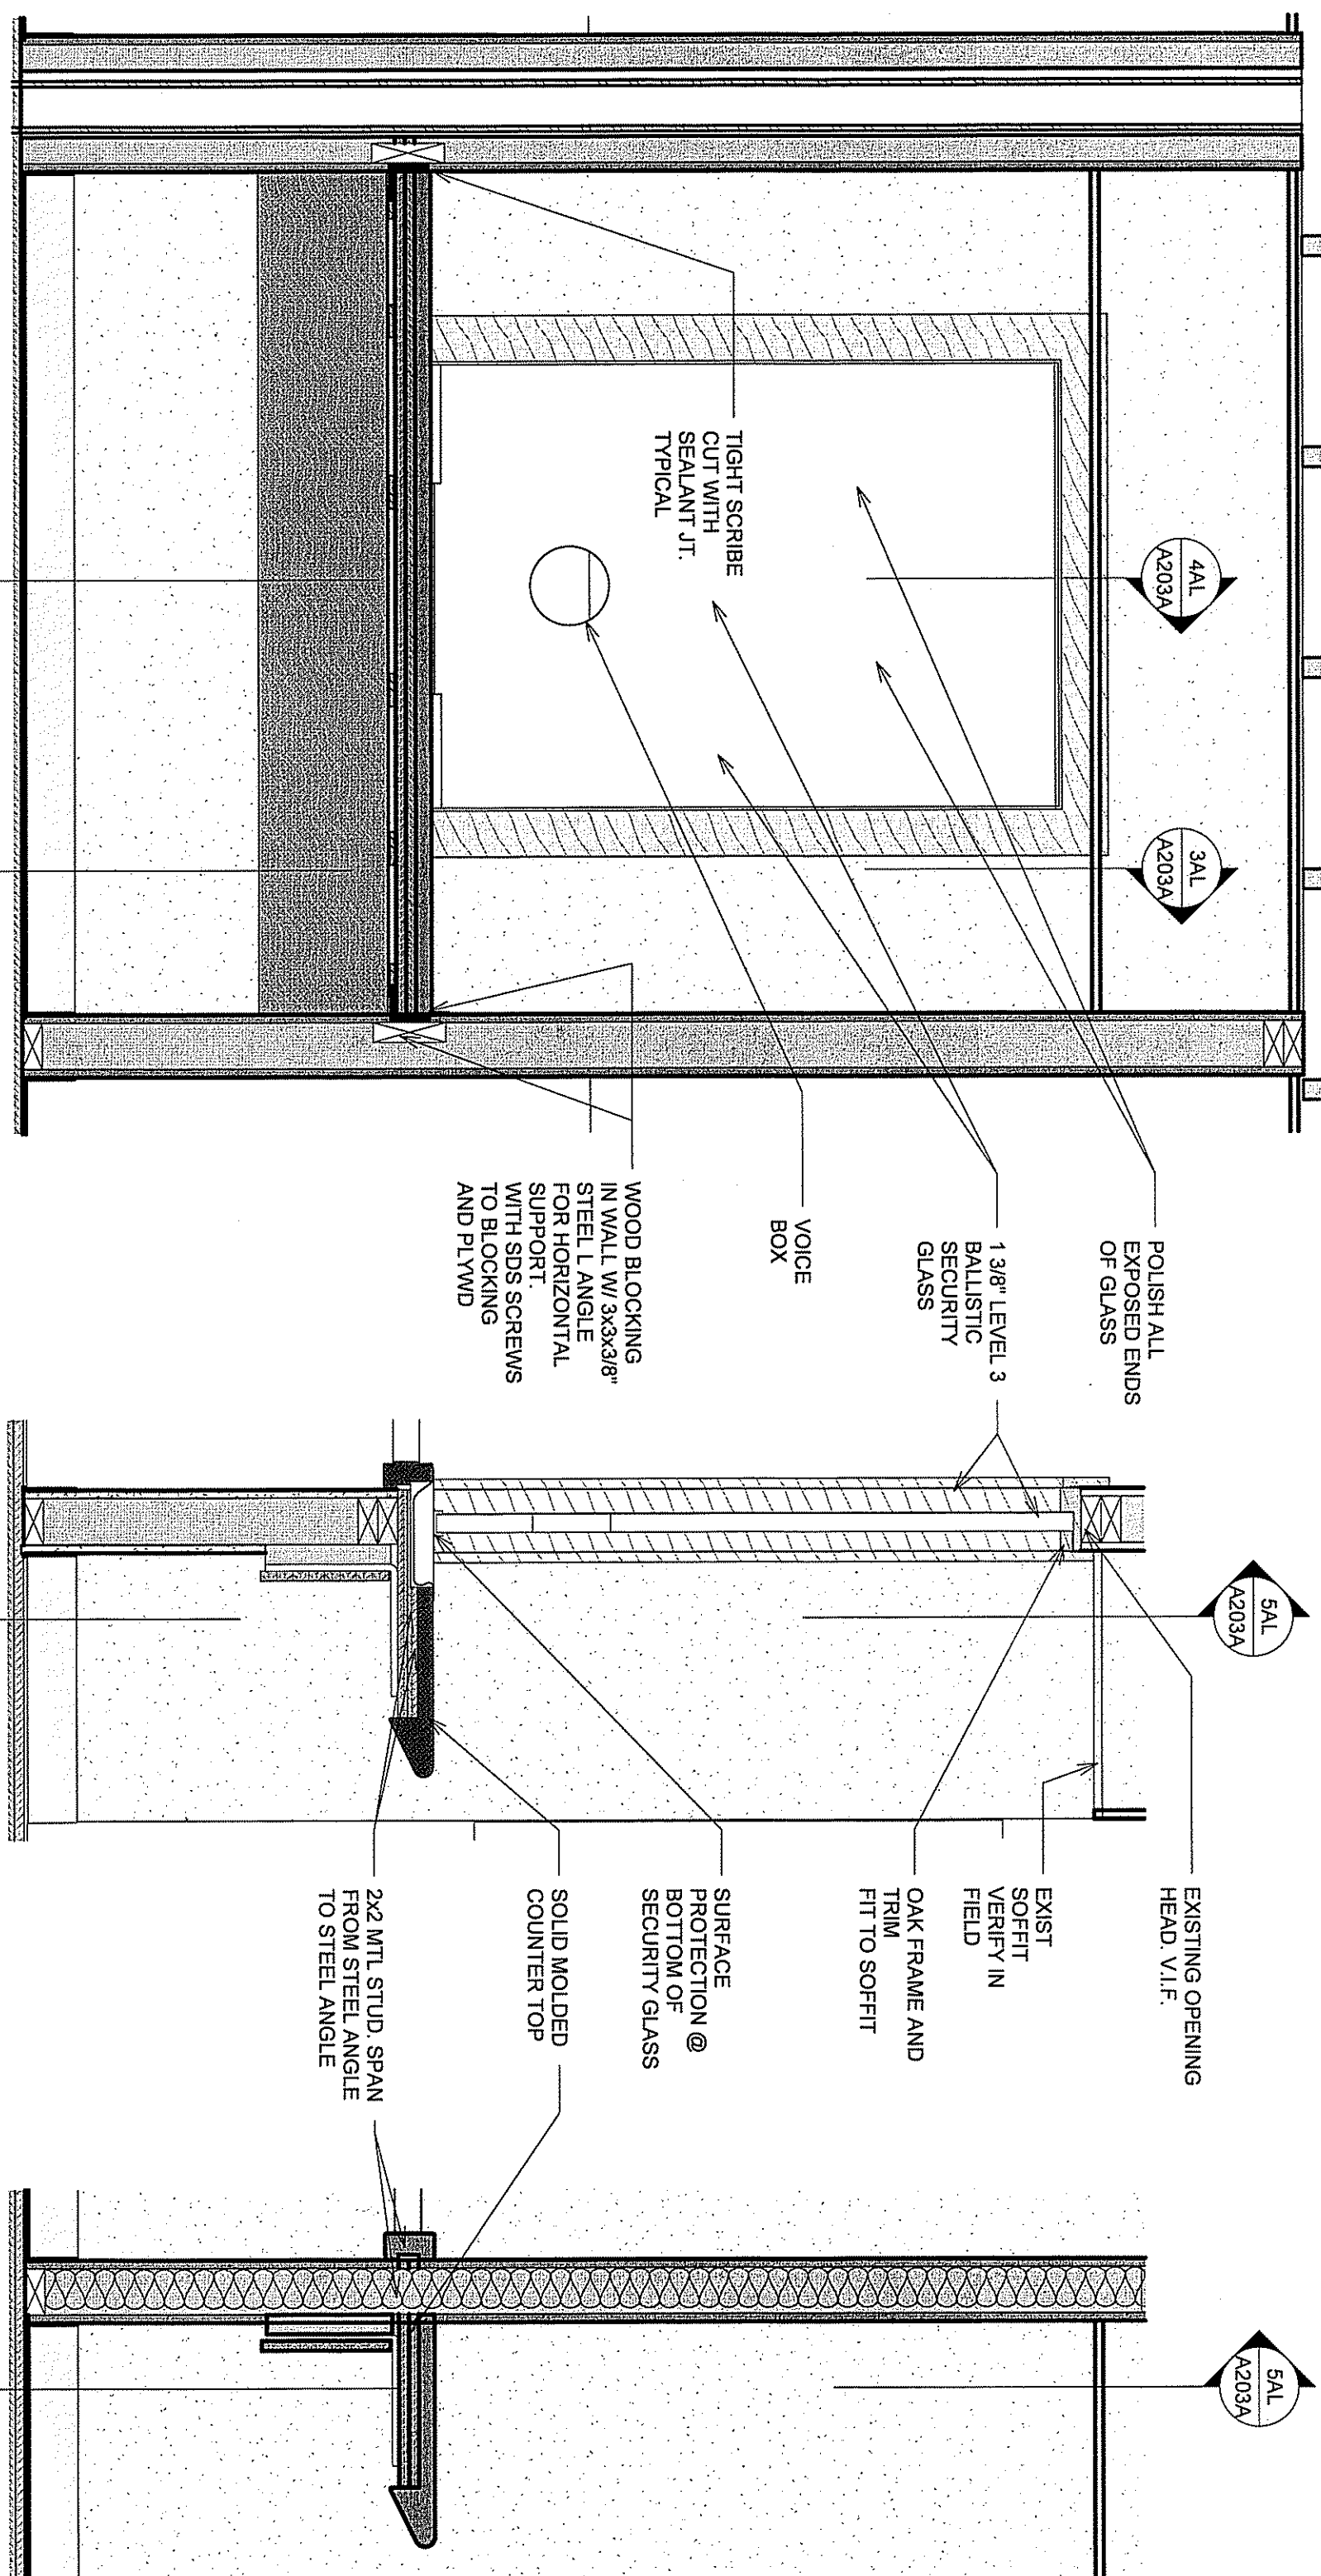


5A TRANSACTION WINDOW ELEVATION TYP - ALTERNATE
A203A 1" = 1'-0"


4A TYP TRANSACTION WINDOW DETAIL @ OPENING - ALT
A203A 1" = 1'-0"

3A TYP TRANSACTION WINDOW DETAIL @ WALL - ALT
A203A 1" = 1'-0"


SEE A203 AND 6/A202 FOR ADDITIONAL INFORMATION

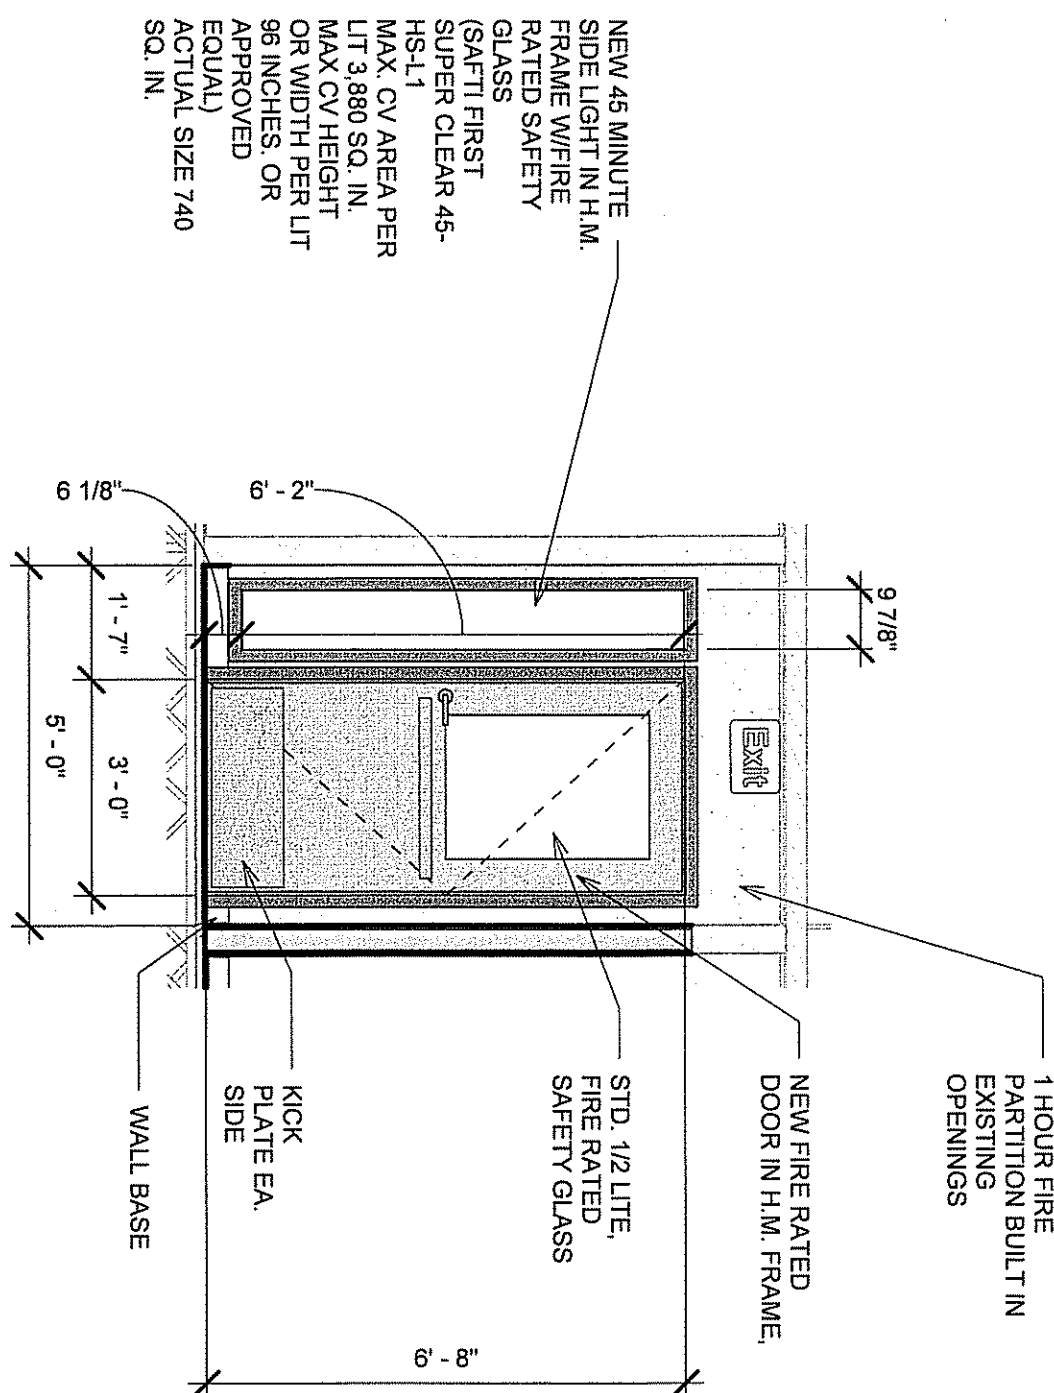

1A DOORS 100D & 100A (REV)
A203A 3/8" = 1'-0"

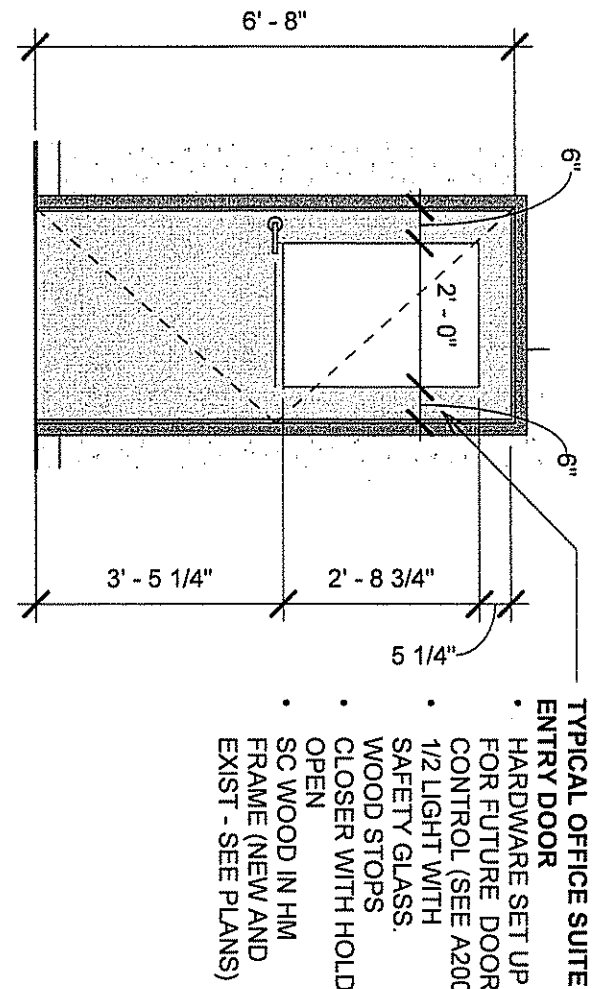

1B DOORS 102, 108 & 108
A203A 3/8" = 1'-0"

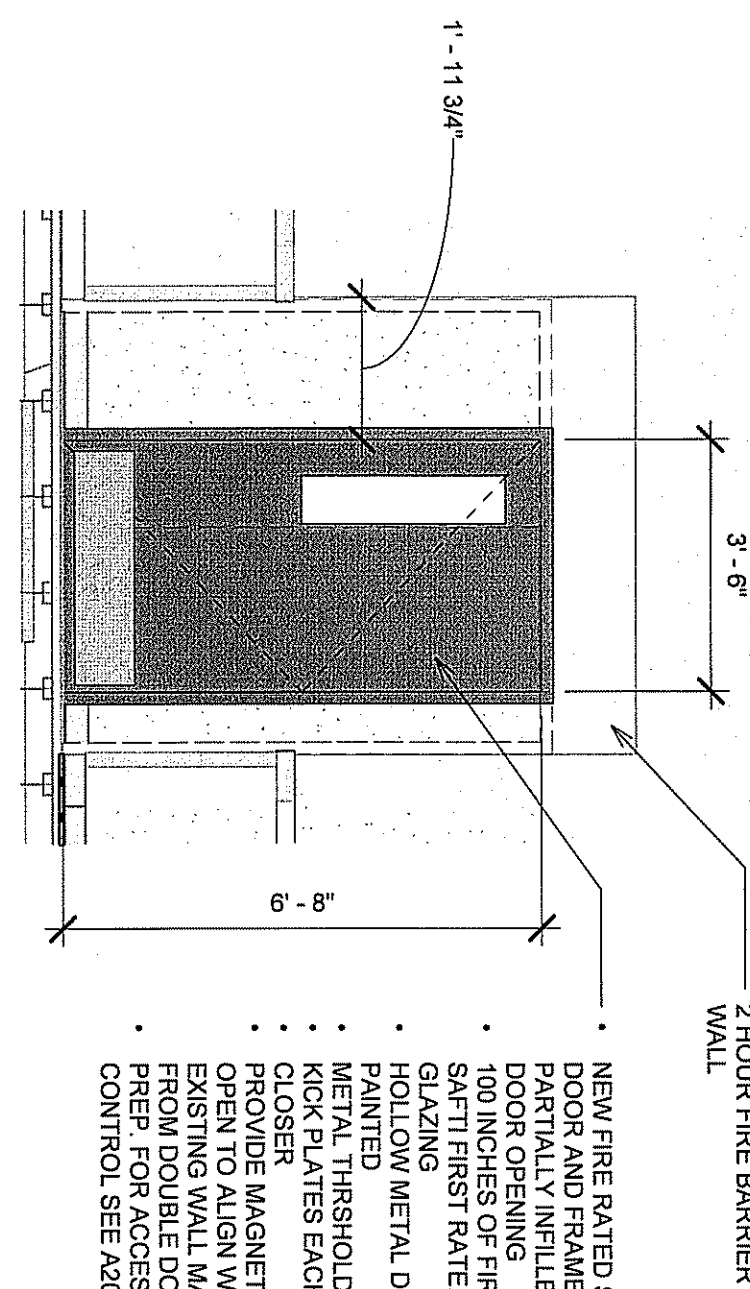

1C DOORS 112 & 105A (REV)
A203A 3/8" = 1'-0"

BID ISSUE NOVEMBER 6, 2023

REVIEW COLOR PRINTS FOR FULL DELINEATION

CORRIDOR AND LUNCH ROOM RENOVATION - BASE BID

ADA BUILDING UPGRADES FOR
DENNIS TOWNSHIP MUNICIPAL BLDG.
571 PETERSBURG RD, DENNISVILLE, NJ

J.W. PEDERSEN
ARCHITECT P.C.
VINELAND, NJ

EDUCATIONAL COMMERCIAL
RESIDENTIAL INDUSTRIAL
JOHN W. PEDERSEN R.A. NJ LIC#21A101009000
1199 EAST PARK AVE VINELAND, NJ 08360
856.692.5622 (OFFICE) 856.692.0585 (FAX)
INFO@JWPARCH.COM
WWW.JWPARCHITECT.COM

A203A
SHEET NO.
DATE 07/24/23
SCALE As indicated
CHECKED By
DESIGNED BY JWP
JOB NO. 2021.1.145